

DESIGN		
INT.	DATE	REASON


DATE	BY

PLOTS & CHECKS			
INT.	DATE	NO.	REASON

DATE	BY

CHECKS		
INT.	DATE	REASON

F. A. L. R/L	SECTION	COUNTY	TOTAL SHEETS	SHEET NO.
610B	(T1XN & TS-1)	LA SALLE	460	449
STA. 53+25.00		TO STA. 51+00.00		
FED. ROAD DIST. NO.		ILLINOIS	FED. AID PROJECT	
CONTRACT NO. 86603				

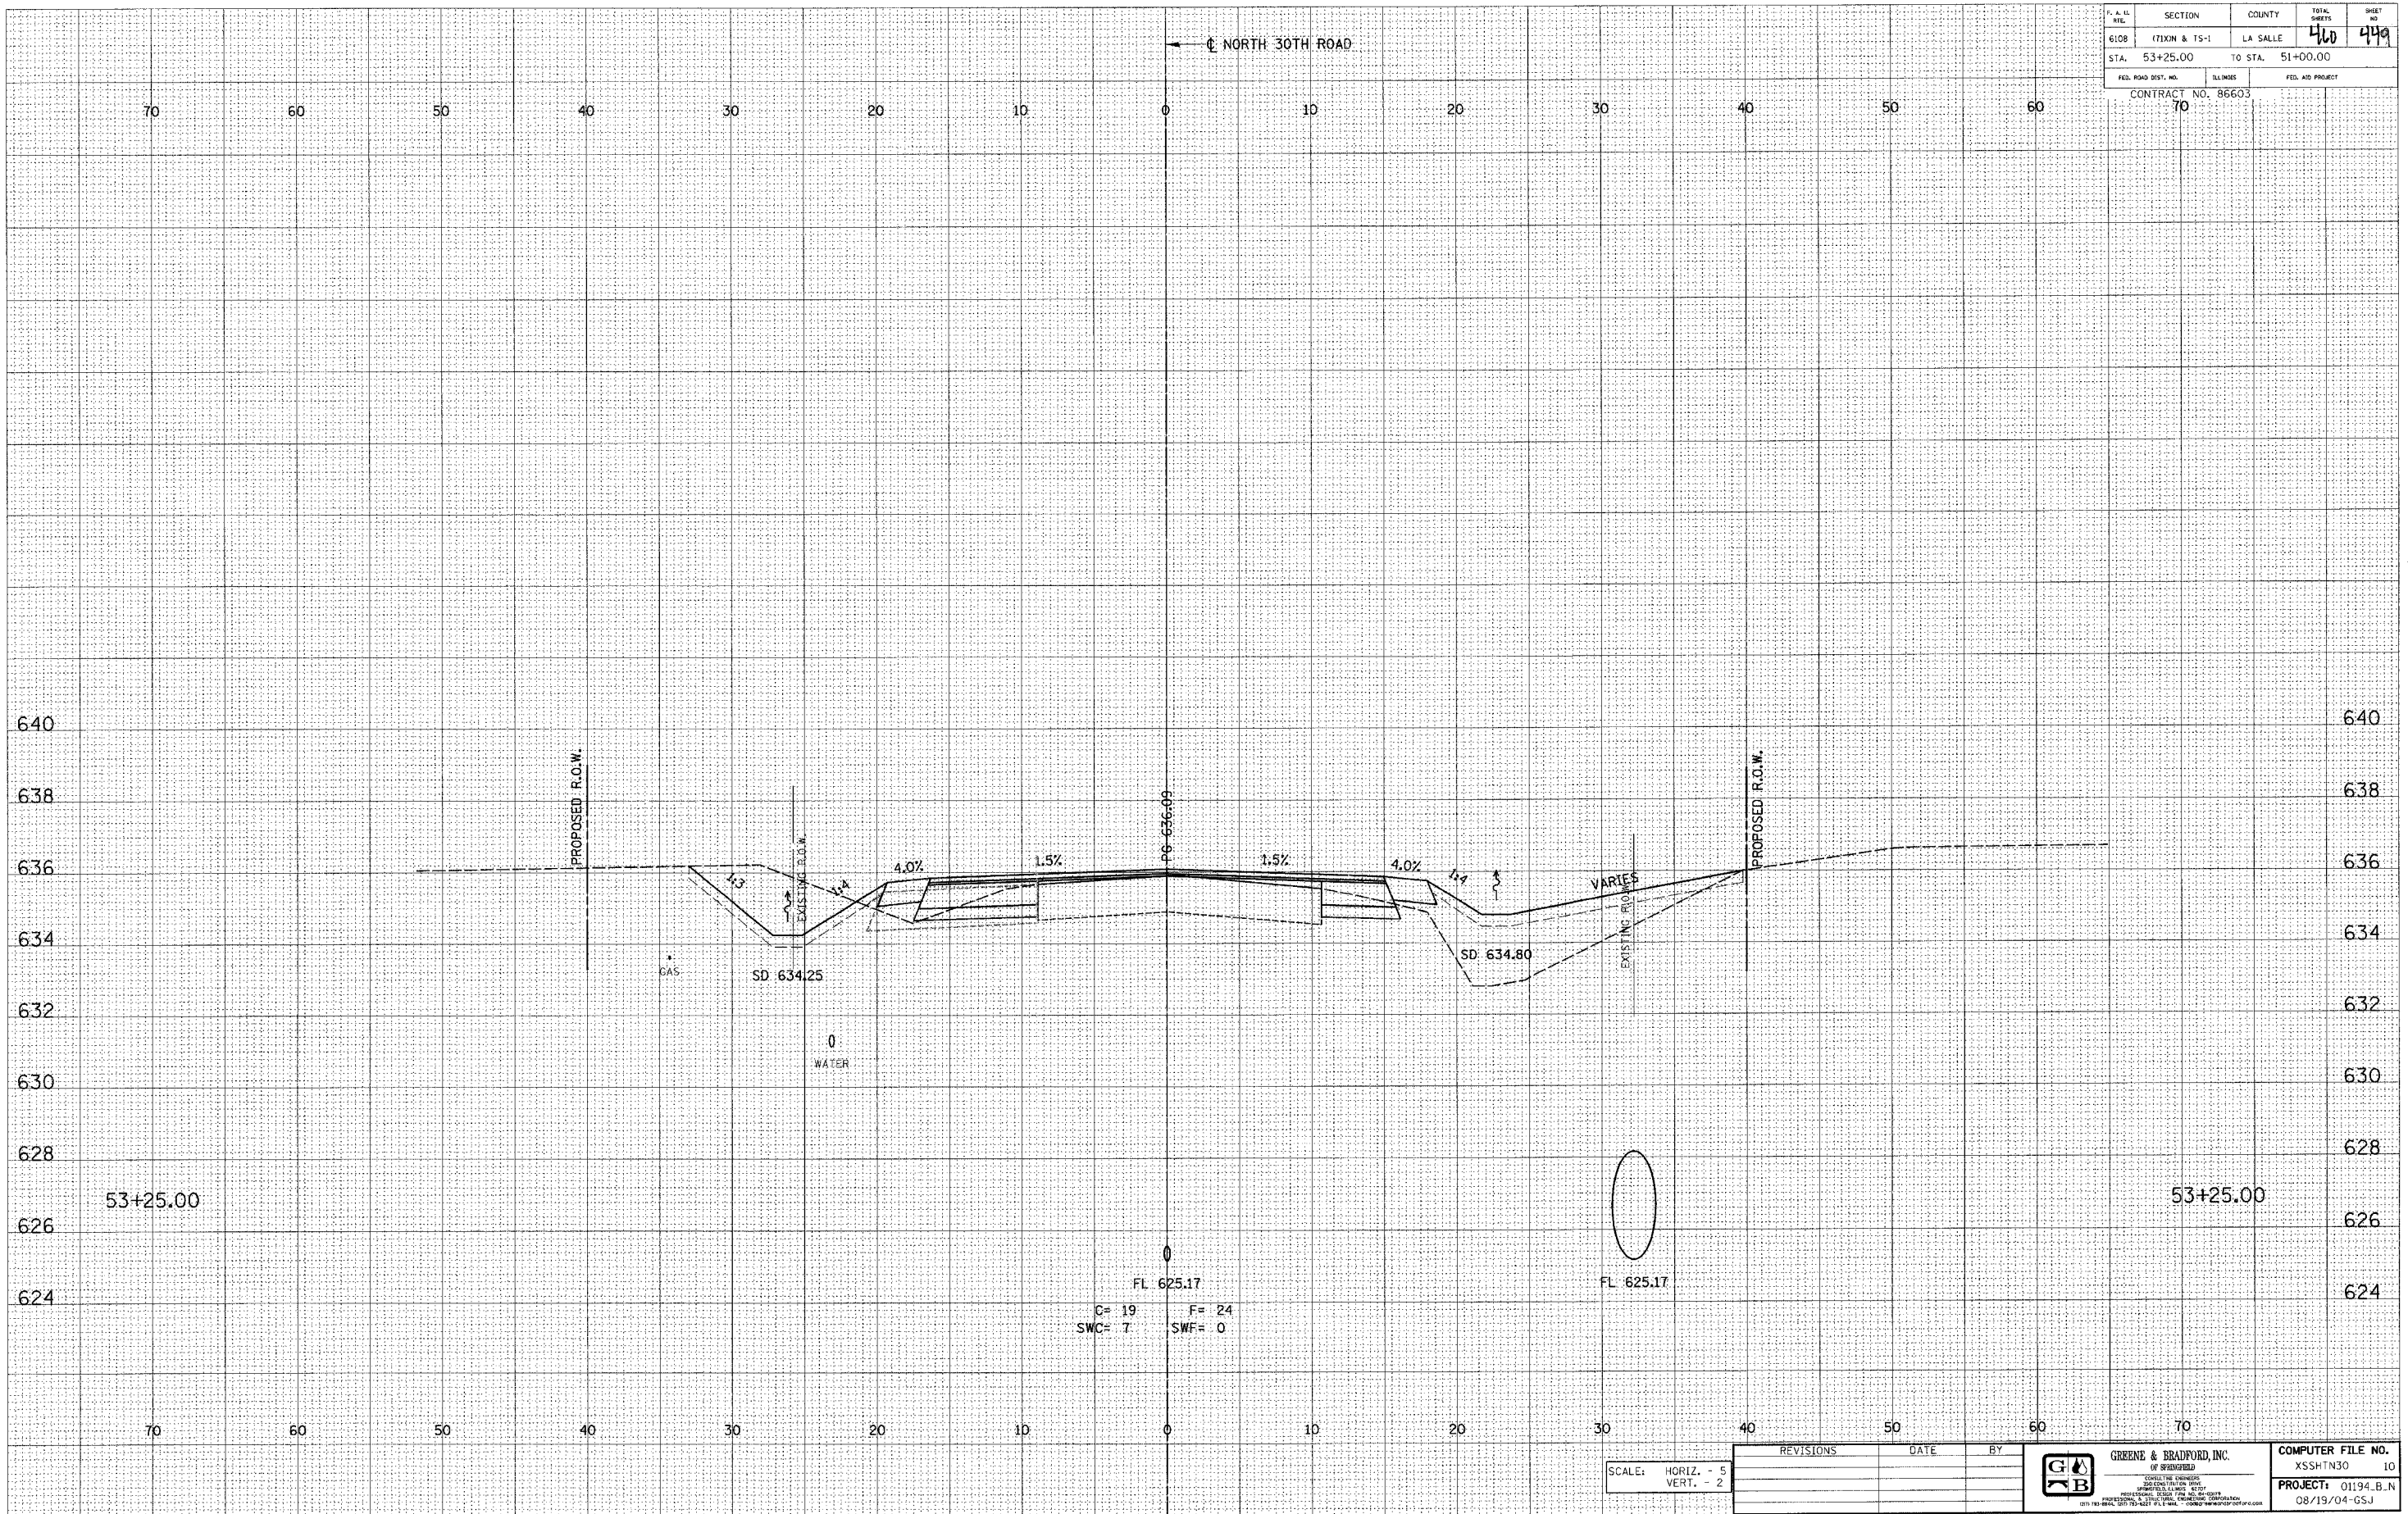

E-XSEC 1:1 8/25/98

SCALE: HORIZ. - 5
VERT. - 2

REVISIONS	DATE	BY

 GREENE & BRADFORD, INC. OF ENGINEERS <small>REGISTERED PROFESSIONAL ENGINEERS STATE OF ILLINOIS LICENSE NO. 021-0000000-0000 021-181-0000, 021-781-1111 FAX: 021-781-0000</small>	COMPUTER FILE NO. XSSHTN30 10
	PROJECT: 01194-B.N 08/19/04-GSJ

NORTH 30TH ROAD - LA SALLE CO.