

DESIGN		
INT.	DATE	REASON


BY	DATE

PILOTS & CHECKS			
INT.	DATE	NO.	REASON

BY	DATE

CHECKS		
INT.	DATE	REASON

F.A. DIST. NO.	SECTION	COUNTY	TOTAL SHEETS	SHEET NO.
6108	171XIN & TS-1	LA SALLE	460	459
STA. 56+25.00		TO STA. 56+50.00		630
CONTRACT NO. 86603		FEED AID PROJECT		

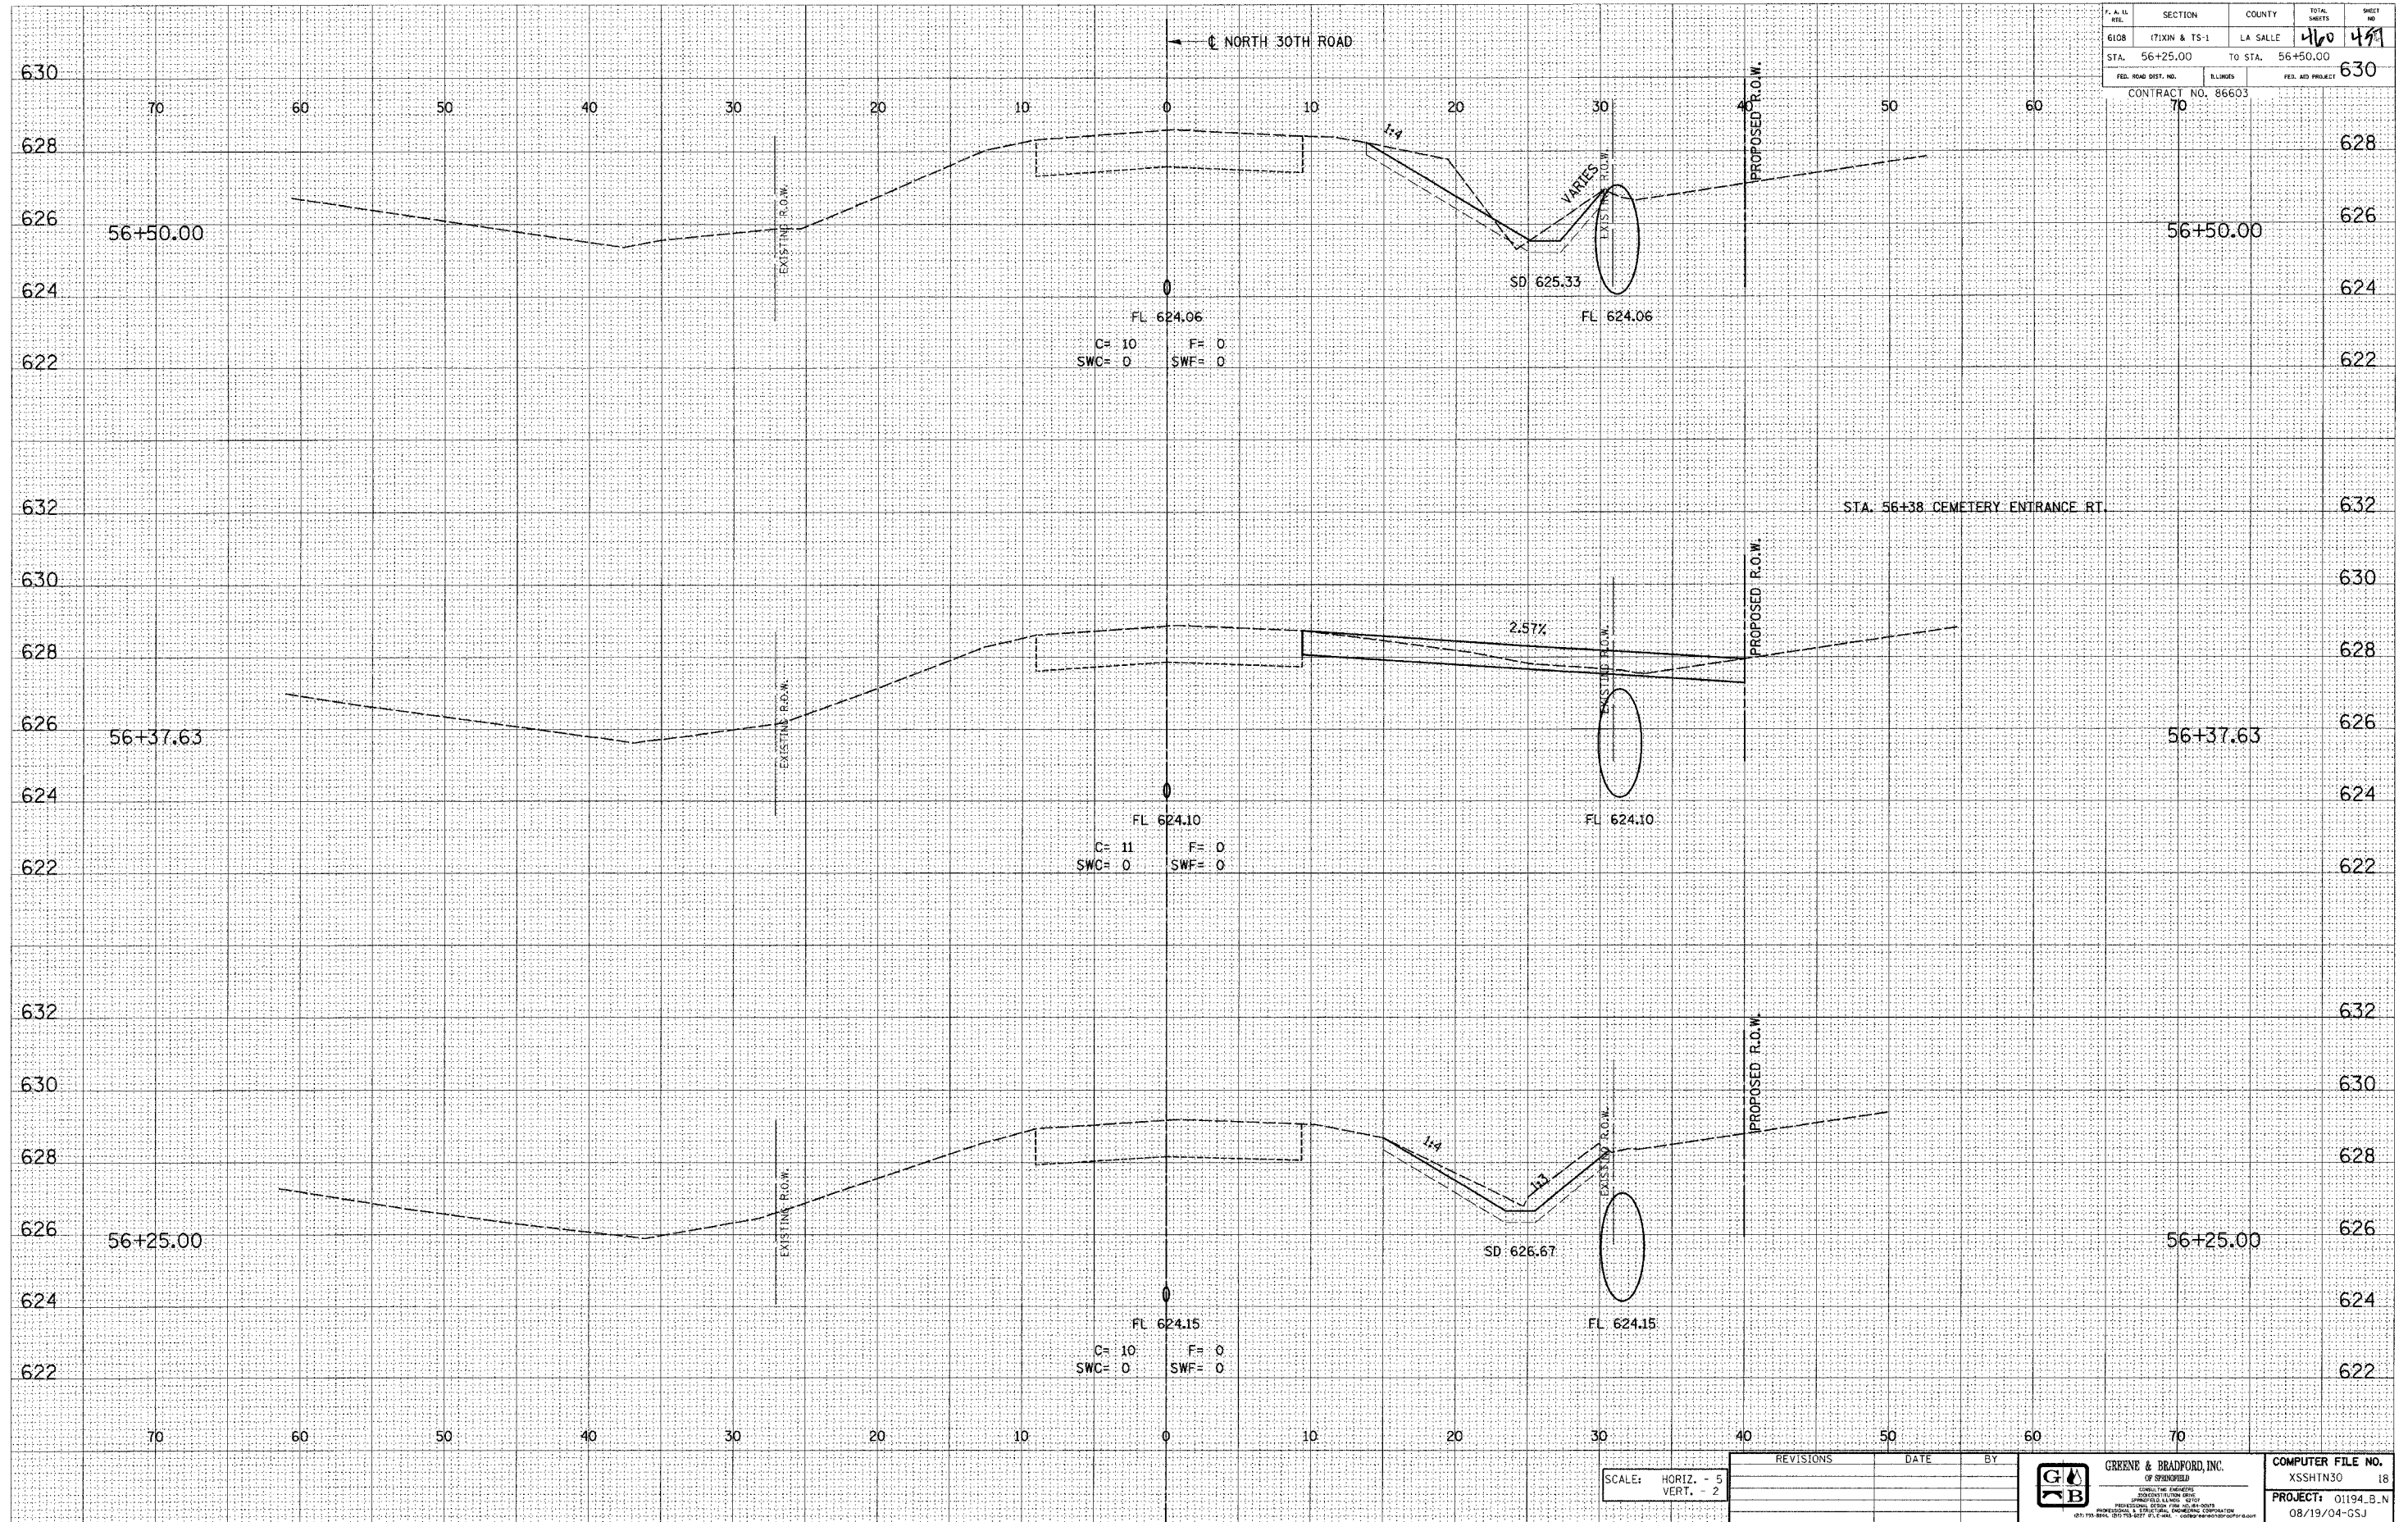

E-XSEC 1st 8/25/98

SCALE: HORIZ. - 5 VERT. - 2	REVISIONS	DATE	BY	 GREENE & BRADFORD, INC. OF SPRINGFIELD <small>CONSULTING ENGINEERS PROFESSIONAL ENGINEERS LICENSE NO. 01194-B.N. PROJECT NO. 08/19/04-GSJ</small>	COMPUTER FILE NO. XSSHTN30 18
PROJECT: 01194-B.N 08/19/04-GSJ					

NORTH 30TH ROAD - LA SALLE CO.