


TYPICAL SECTION SOUTH OF RIVER

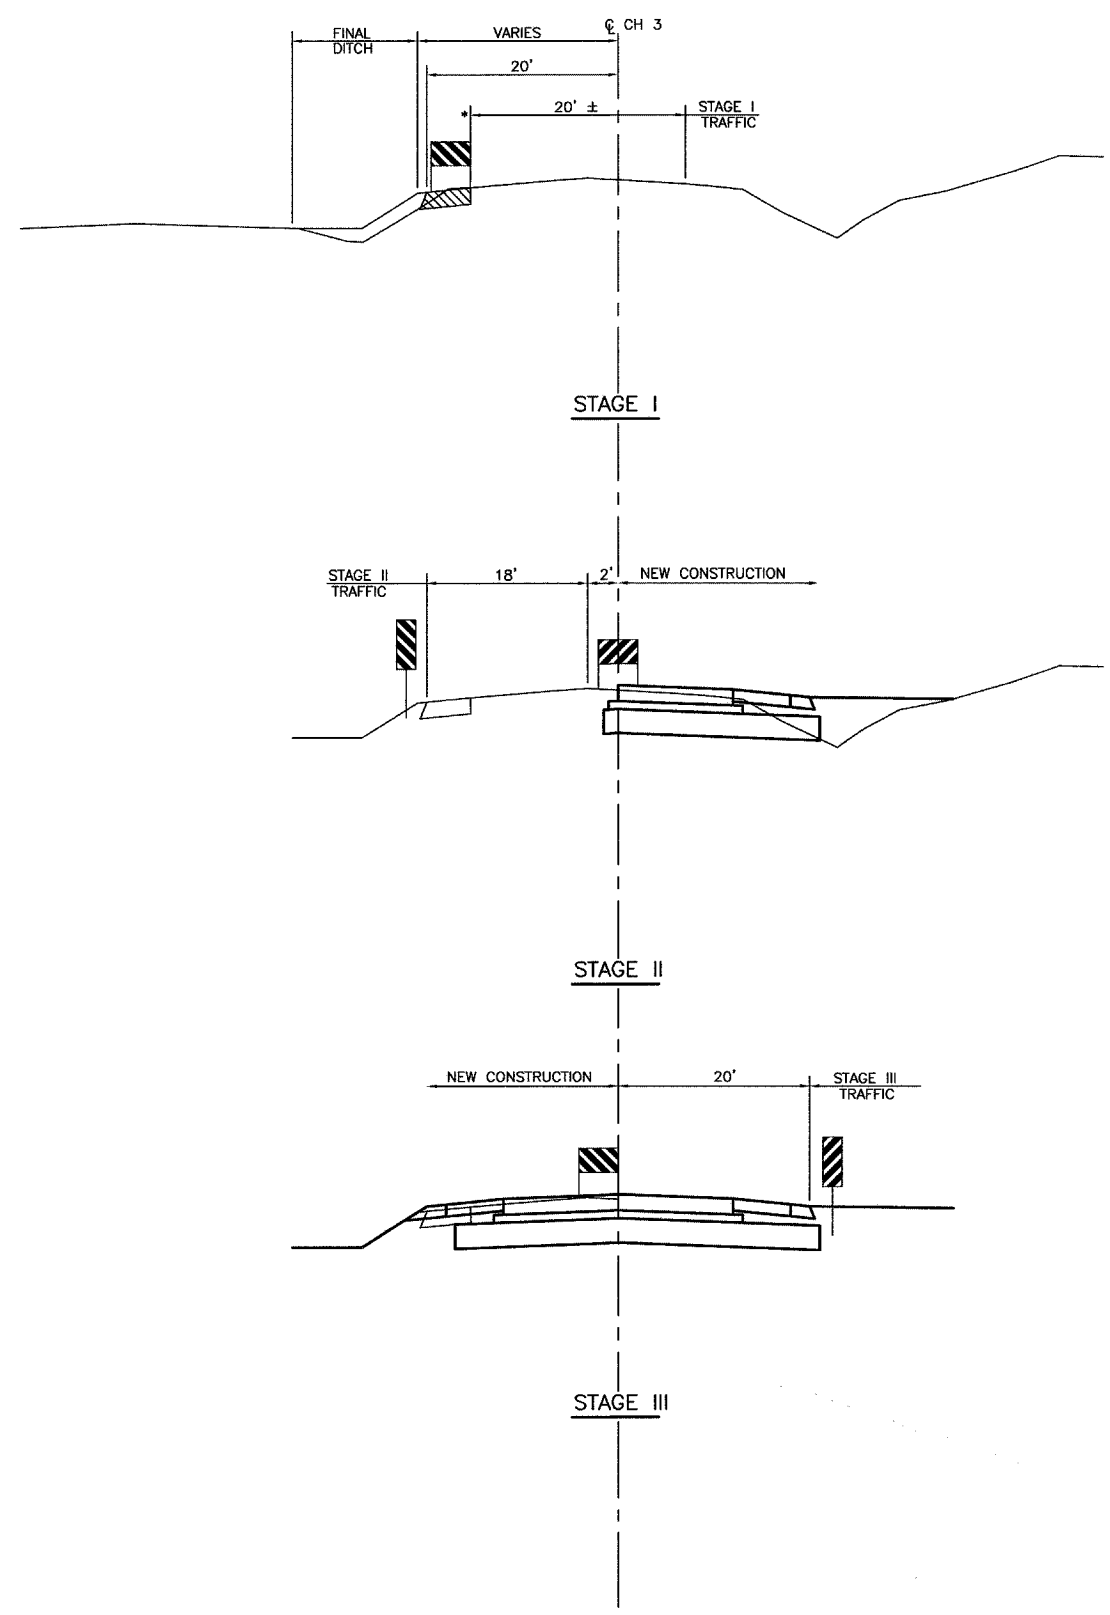

TYPICAL SECTION NORTH OF RIVER

LEGEND

- - EXISTING EDGE OF PAVEMENT
- ▨ - 2" INCIDENTAL BITUMINOUS SURFACING OVER AGGREGATE BASE COURSE, 6"
- ▩ - TYPE II BARRICADE OR DRUM SEE SHEETS 21-23
- ▧ - VERTICAL PANELS

WORK THIS SHEET WITH SHEET 21-23

PLACEMENT OF TYPE II BARRICADES OR DRUMS SHALL BE AS SHOWN DURING PERIODS WHEN WORKERS ARE NOT PRESENT. DURING PERIODS WHEN WORKERS ARE PRESENT THEY SHALL BE PLACED IN ACCORDANCE WITH STANDARD 701501.

STAGE CONSTRUCTION DETAILS  
 FAS 259 C.H. 3  
 OVER FOX RIVER  
 SECTION 98-00545-00-BR  
 LASALLE COUNTY

DRAWN BY: ARR	CAD: RDET.DWG	REVISIONS		SCALE: AS NOTED	SHEET 24
		DATE	BY		
CHECKED BY: JKC	DATE: 03/03	3/08/04	NET	FILE NO.: 11174.01Y-1	OF 79