

2" INCIDENTAL BITUMINOUS SURFACING OVER  
6" AGGREGATE BASE COURSE FOR STAGE  
CONSTRUCTION

0+50.00

0+00.00

0+50.00

-1+00.00

-1+50.00

-2+00.00

0+50.00


0+00.00

0+50.00

-1+00.00

-1+50.00

-2+00.00

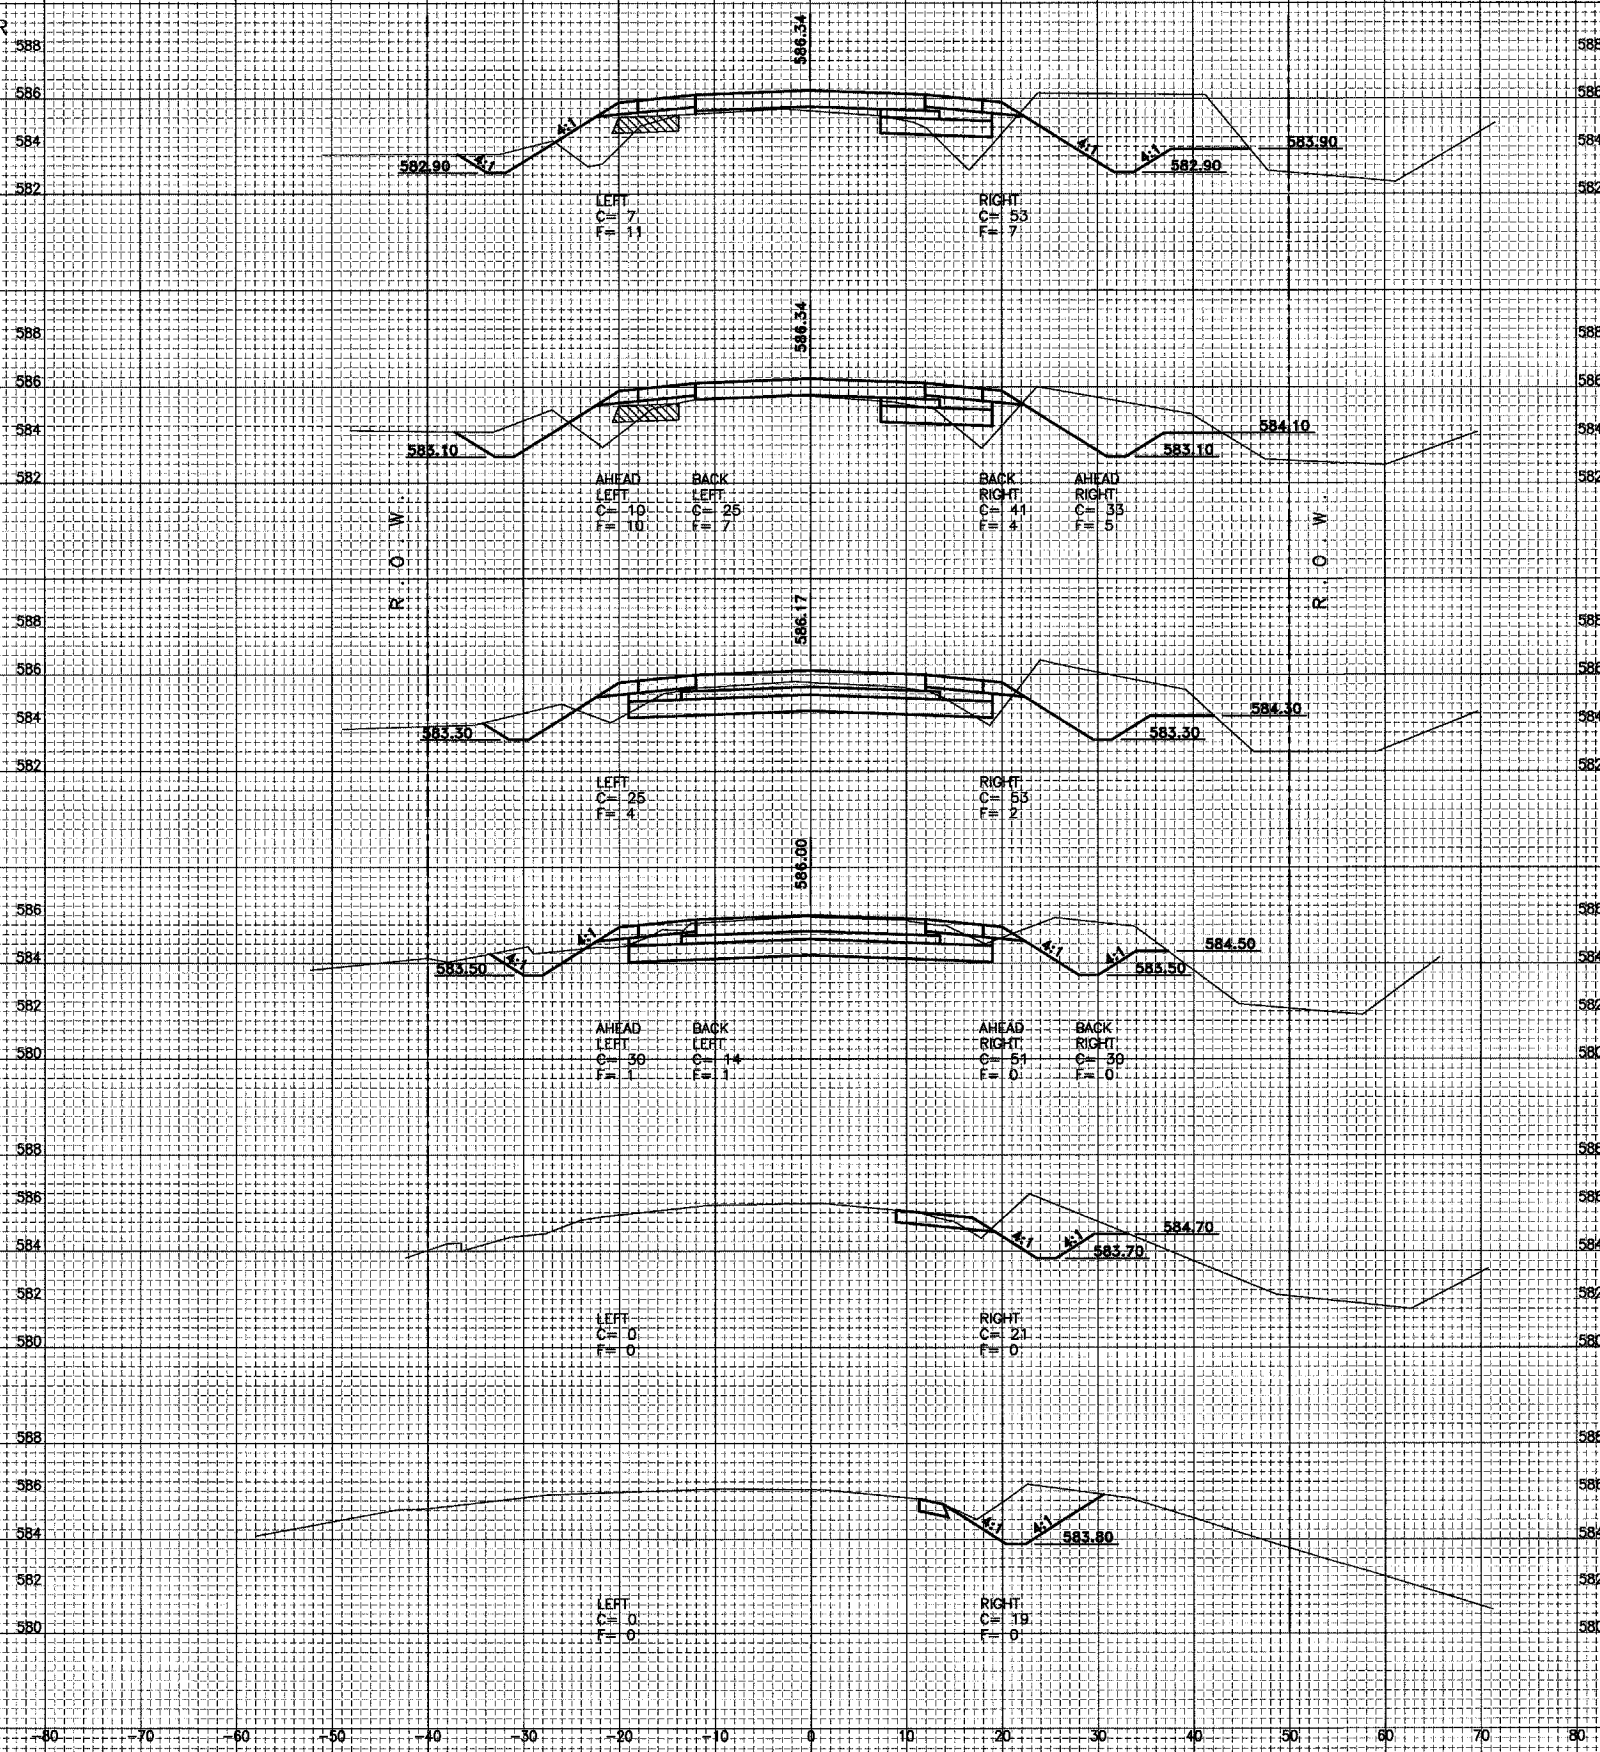

DRAWN BY: ARR  
CHECKED BY: JKC

CAD/DWG: XSOUTH  
DATE: 02/03

REVISIONS	
DATE	BY
3/10/04	NET
7/02/04	NET

**CHAMLIN ASSOCIATES**

PERU MORRIS  
ILLINOIS

FAS 259/COUNTY HIGHWAY 3 OVER FOX RIVER  
SECTION 98-00545-00-BR  
LASALLE COUNTY

CROSS SECTION  
STA. -2+00 TO 0+50

SCALE: AS NOTED  
FILE NO.: 11174.01Y-1

SHEET 64  
OF 79