



2" INCIDENTAL BITUMINOUS SURFACING OVER  
6" AGGREGATE BASE COURSE FOR STAGE  
CONSTRUCTION

9+00.00

8+50.00

8+00.00

7+50.00

7+00.00

9+00.00

8+50.00

8+00.00

7+50.00

7+00.00


584  
582  
580  
578  
576

584  
582  
580  
578  
576

-80 -70 -60 -50 -40 -30 -20 -10 0 10 20 30 40 50 60 70 80

R  
O  
V

R  
O  
V

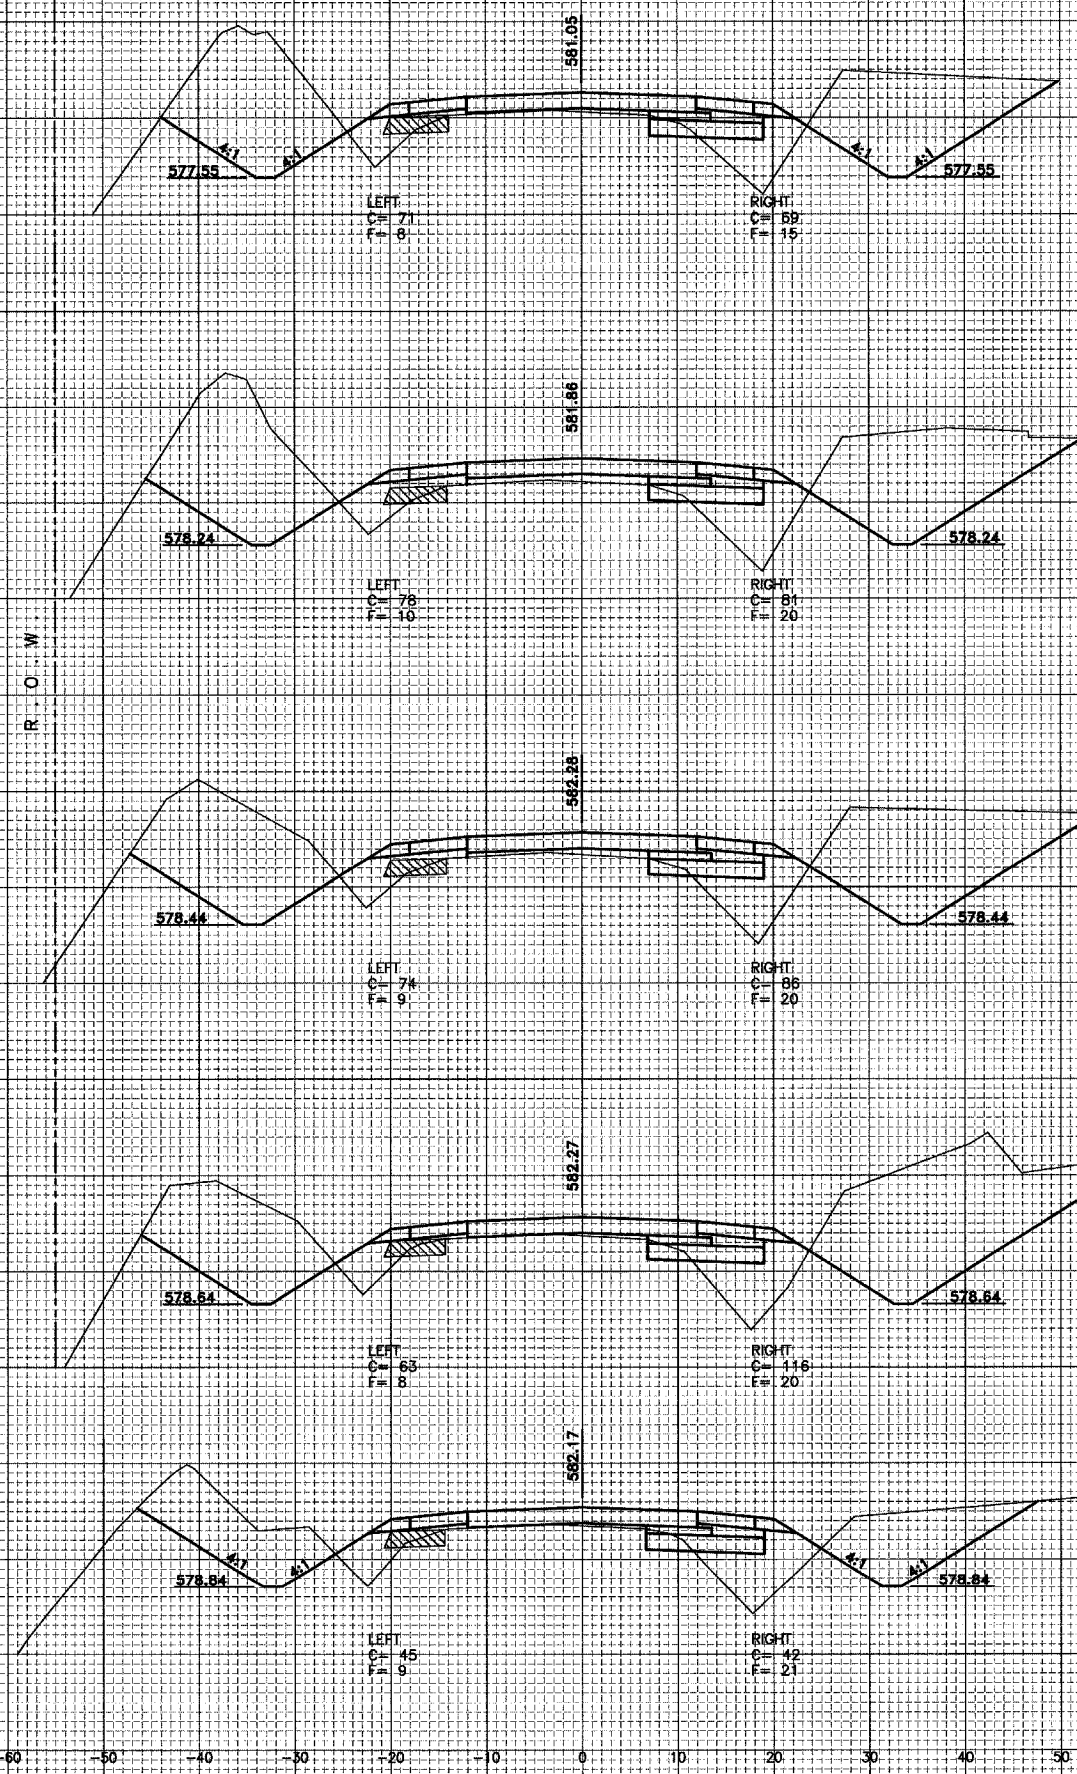

DRAWN BY: ARR

CAD/.DWG: XSOUTH

REVISIONS

DATE	BY
3/10/04	NET

CHECKED BY: JKC

DATE: 02/03

**CHAMLIN ASSOCIATES**

PERU MORRIS  
ILLINOIS

FAS 259/COUNTY HIGHWAY 3 OVER FOX RIVER  
SECTION 98-00545-00-BR  
LASALLE COUNTY

CROSS SECTION  
STA. 7+00 TO 9+00

SCALE: AS NOTED

SHEET 67

FILE NO.: 11174.01Y-1

OF 79