


2" INCIDENTAL BITUMINOUS SURFACING OVER
6" AGGREGATE BASE COURSE FOR STAGE
CONSTRUCTION

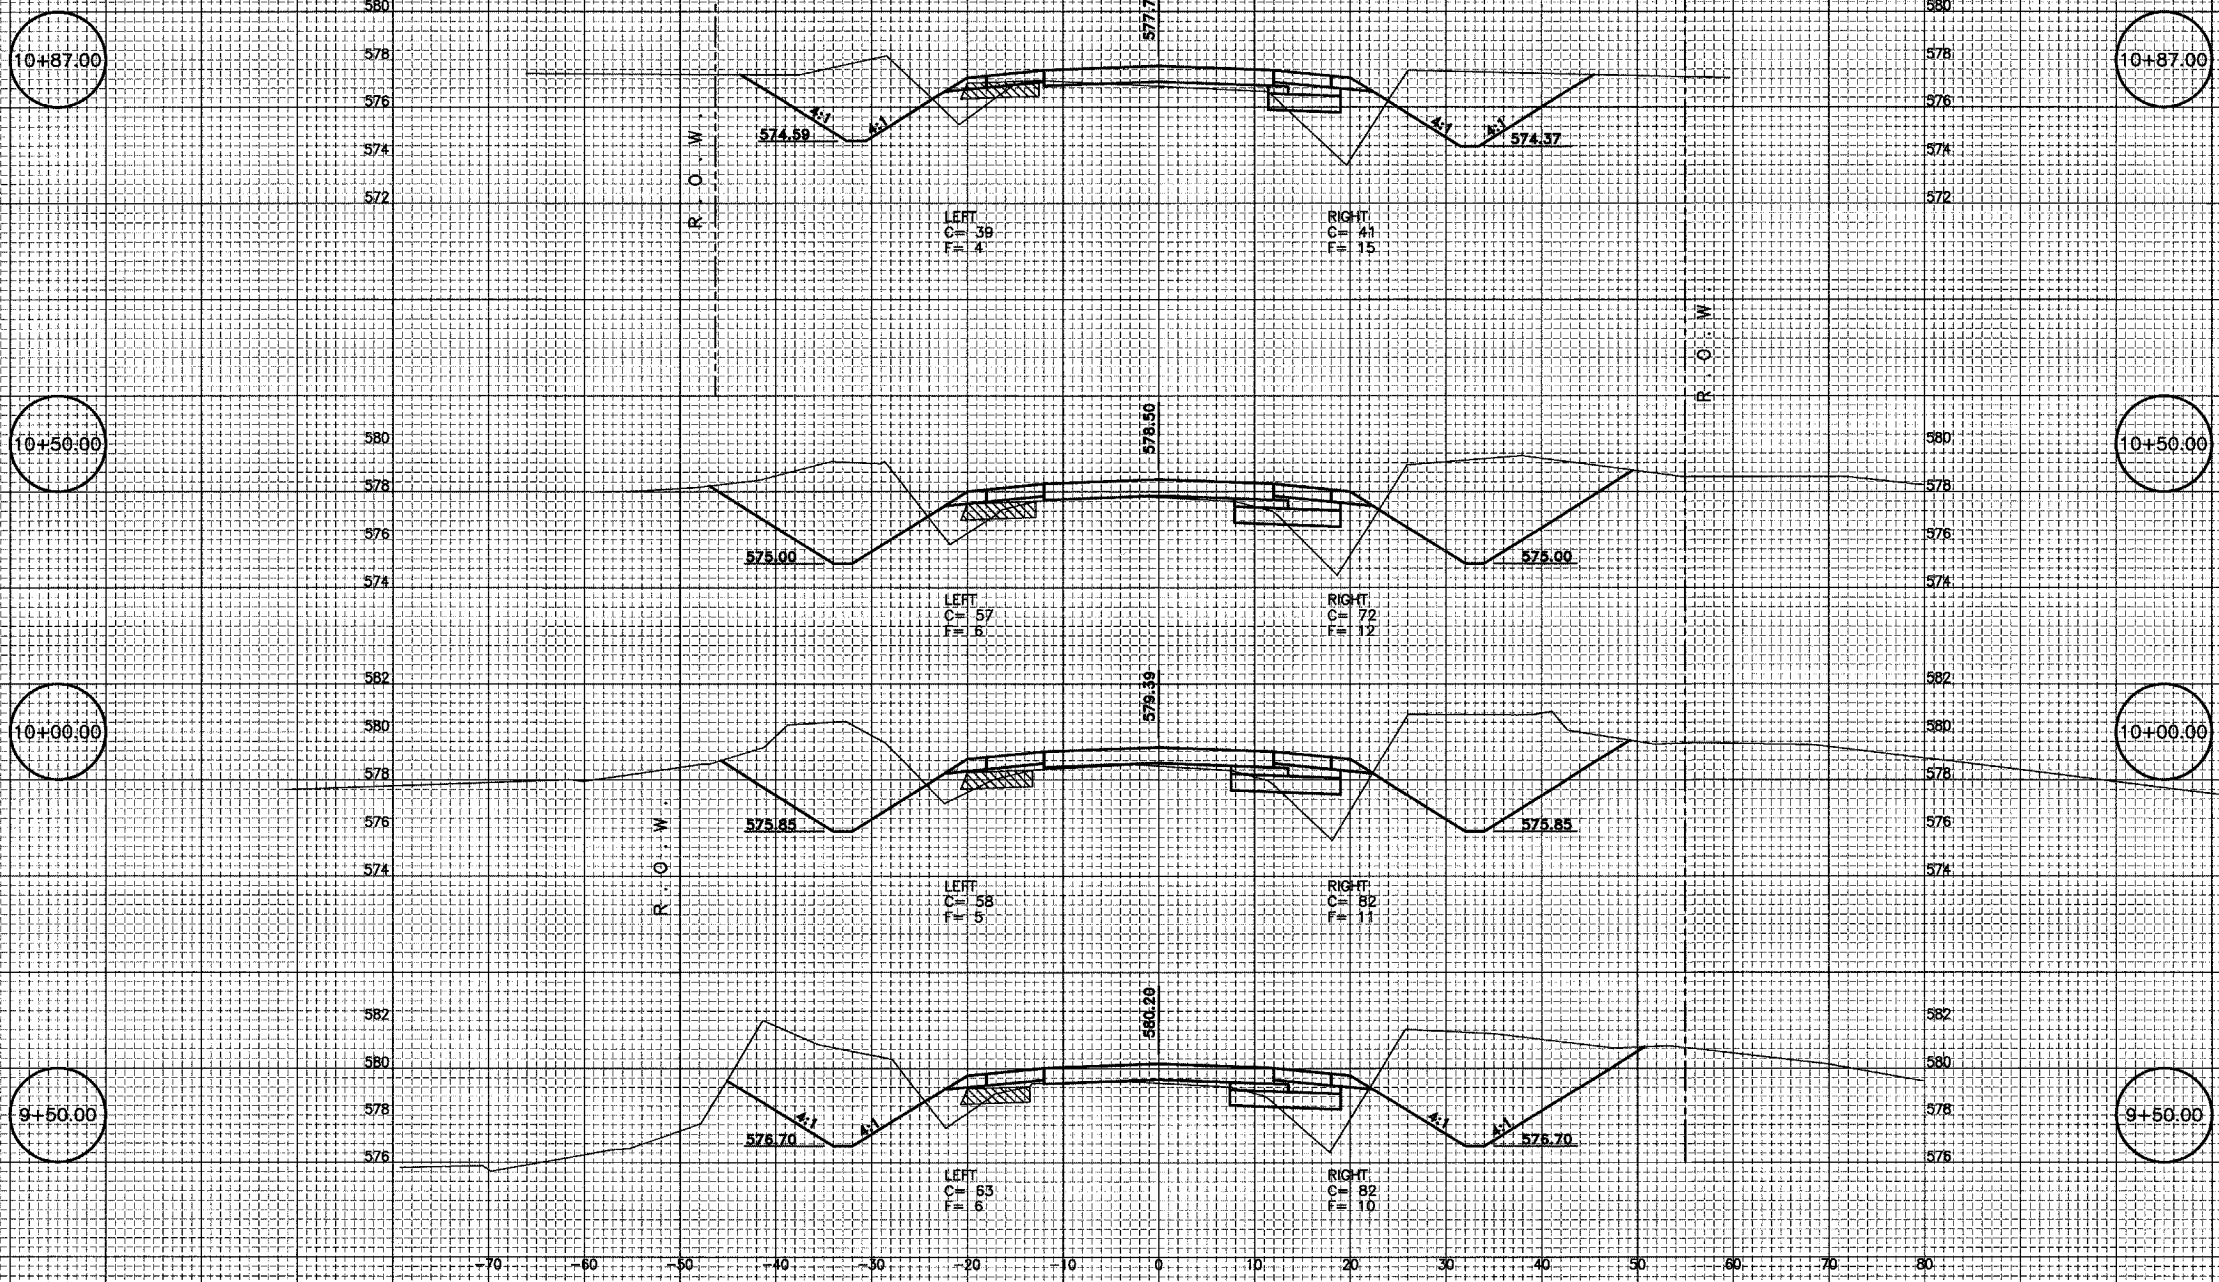

DRAWN BY: ARR
CAD./DWG: XSOUTH
CHECKED BY: JKC
DATE: 02/03

REVISIONS	
DATE	BY
3/10/04	NET

CHAMLIN ASSOCIATES

PERU MORRIS
ILLINOIS

FAS 259/COUNTY HIGHWAY 3 OVER FOX RIVER
SECTION 98-00545-00-BR
LASALLE COUNTY

CROSS SECTION
STA. 9+50 TO 10+87

SCALE: AS NOTED
FILE NO.: 11174.01Y-1
SHEET 68
OF 79