


BRIDGE OMISSION  
STA. 18+15.42 TO STA. 23+68.53

18+00

18+00

17+50

17+50

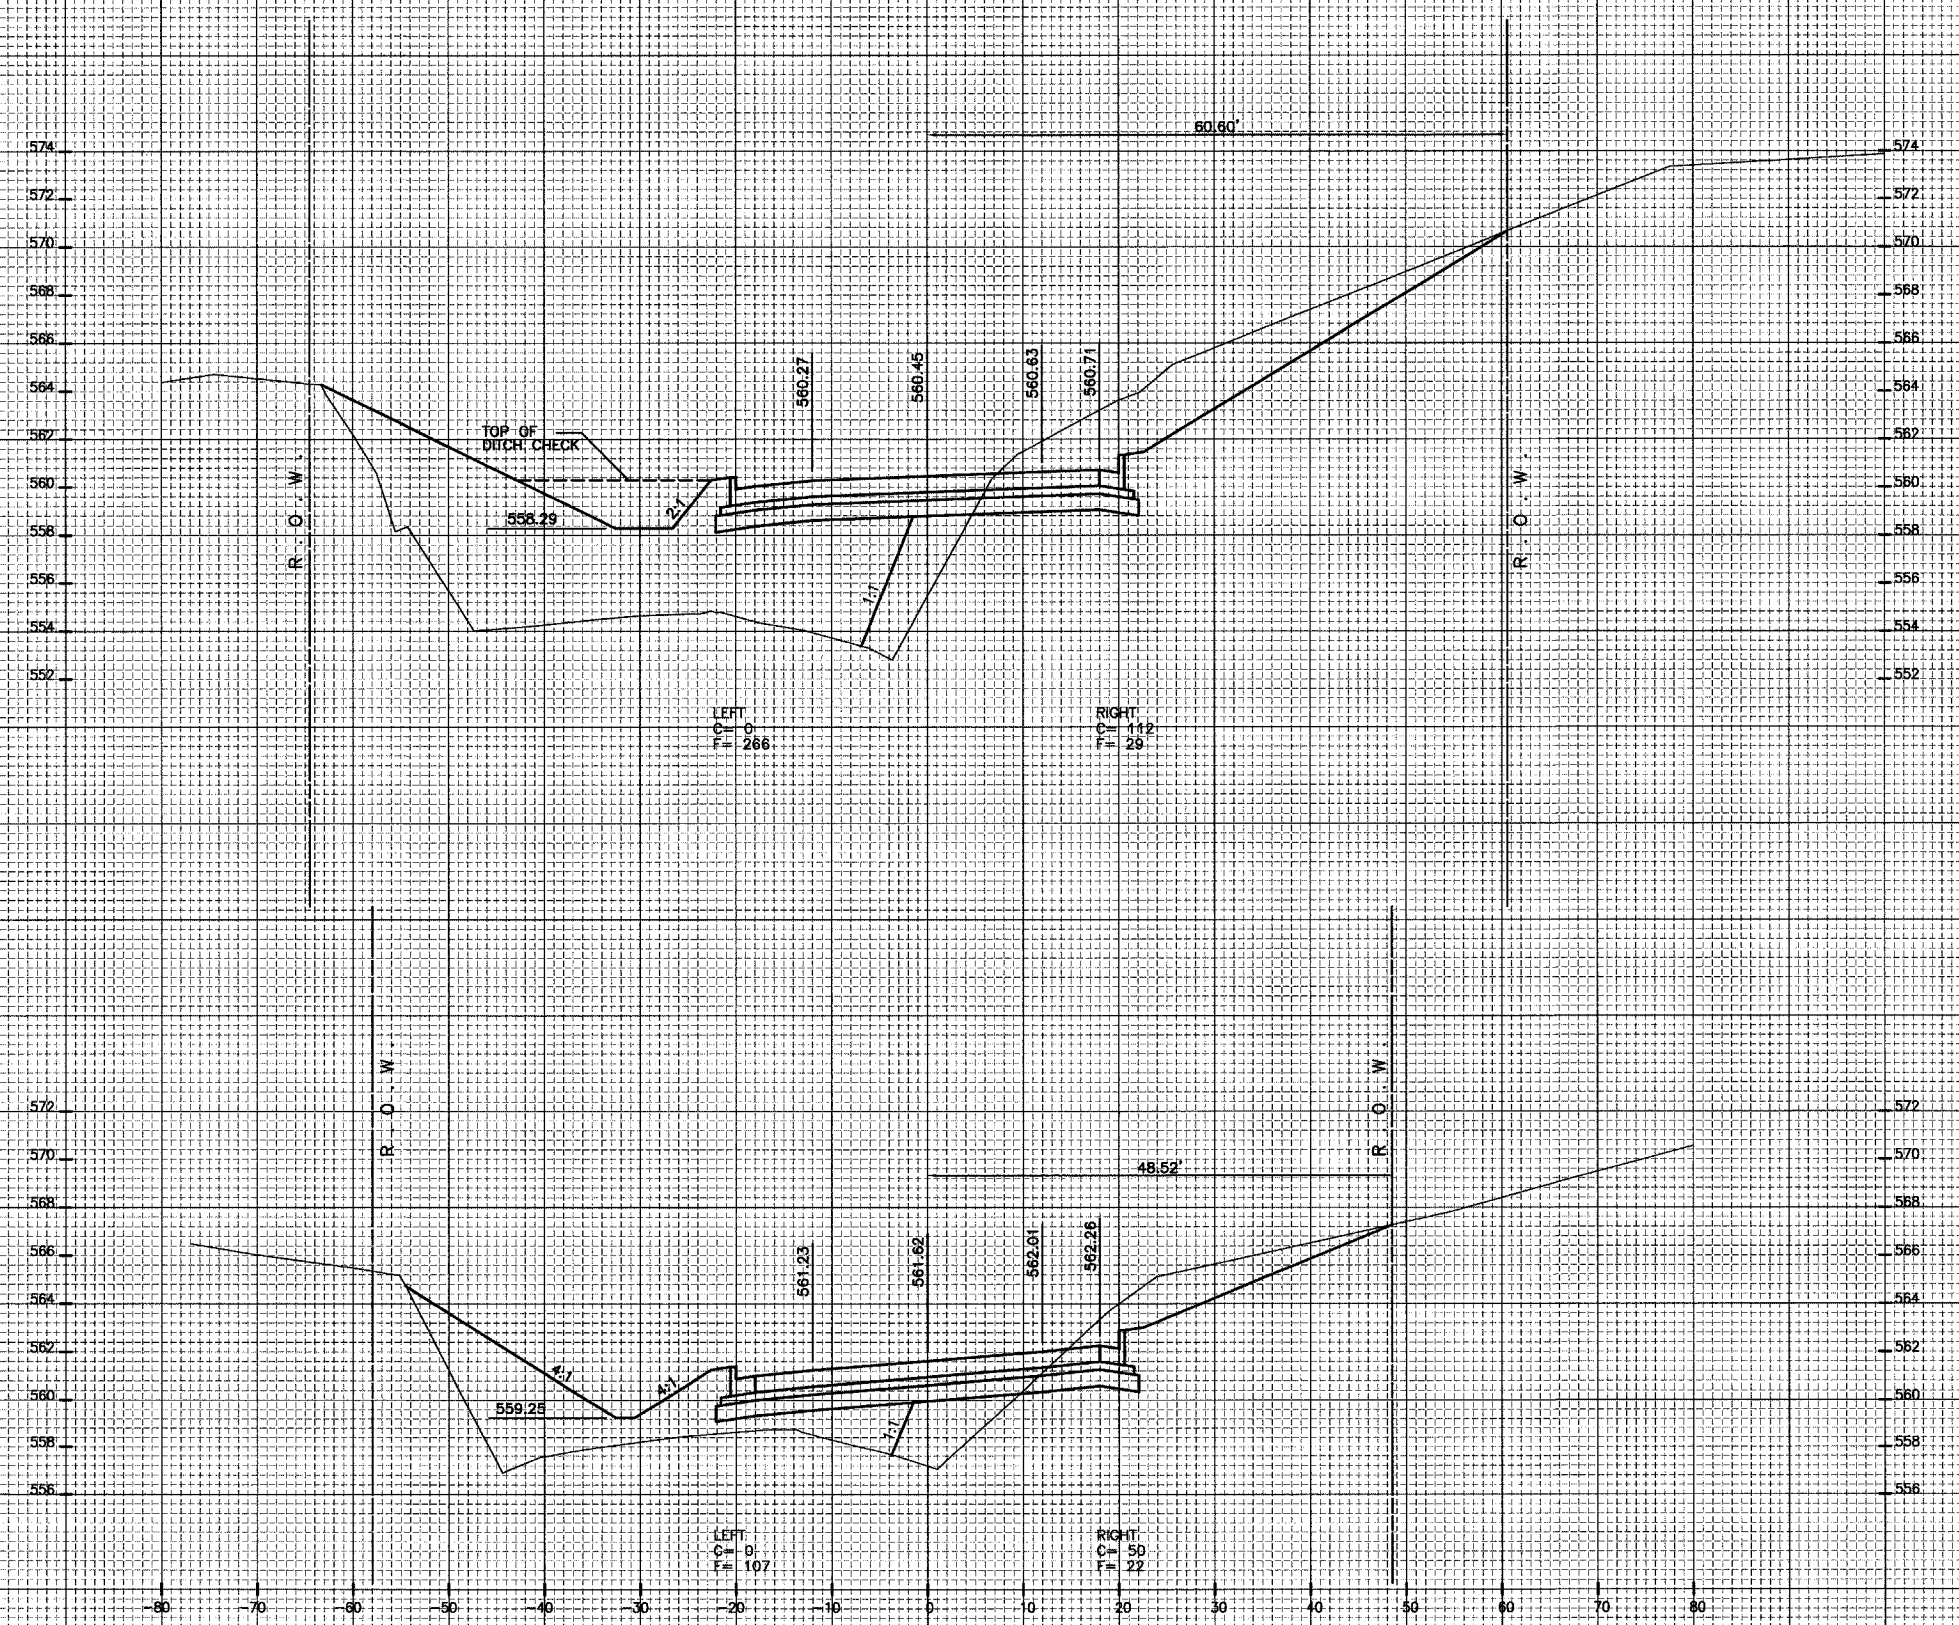

DRAWN BY: ARR  
CHECKED BY: JKC

CAD/.DWG: Xrev2.DWG  
DATE: 03/03

REVISIONS	
DATE	BY
3/08/04	NET
7/02/04	NET

**CHAMLIN ASSOCIATES**  
PERU MORRIS ILLINOIS

FAS 259/COUNTY HIGHWAY 3 OVER FOX RIVER  
SECTION 98-00545-00-BR  
LASALLE COUNTY

CROSS SECTION  
STA. 17+50 TO 18+00

SCALE: AS NOTED  
FILE NO.: 11174.01Y-1  
SHEET 72 OF 79