


### EXISTING TYPICAL CROSS SECTION


STA. 232 + 32.50 TO STA. 233 + 37.00

FAP RTE.	SECTION	COUNTY	TOTAL SHEETS	SHEET NO.
711	115(BY,BY-1)BR	VERMILION	93	6
FED. ROAD DIST. NO. 7 ILLINOIS		FED. AID PROJECT		
CONTRACT NO. 90843				

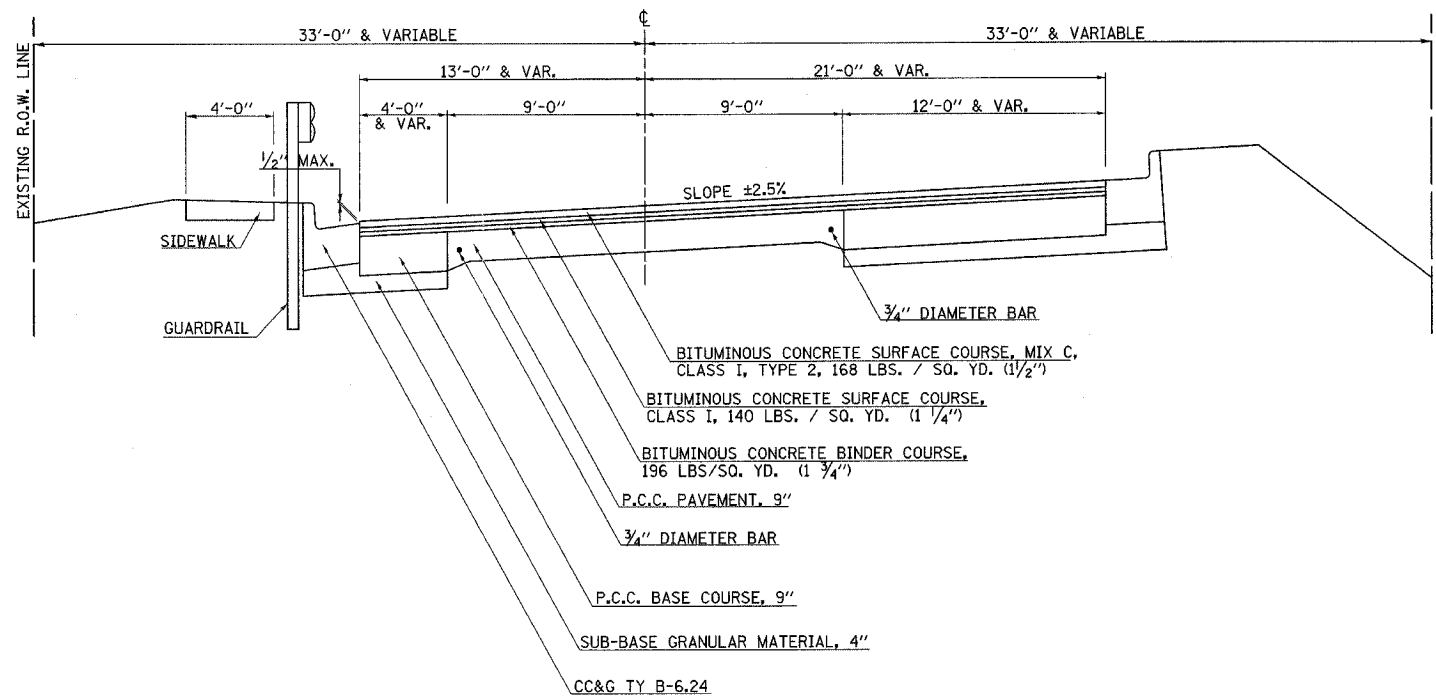

### EXISTING TYPICAL CROSS SECTION

STA. 233 + 37.00 TO STA. 235 + 11.19 (BRIDGE OMISSION)

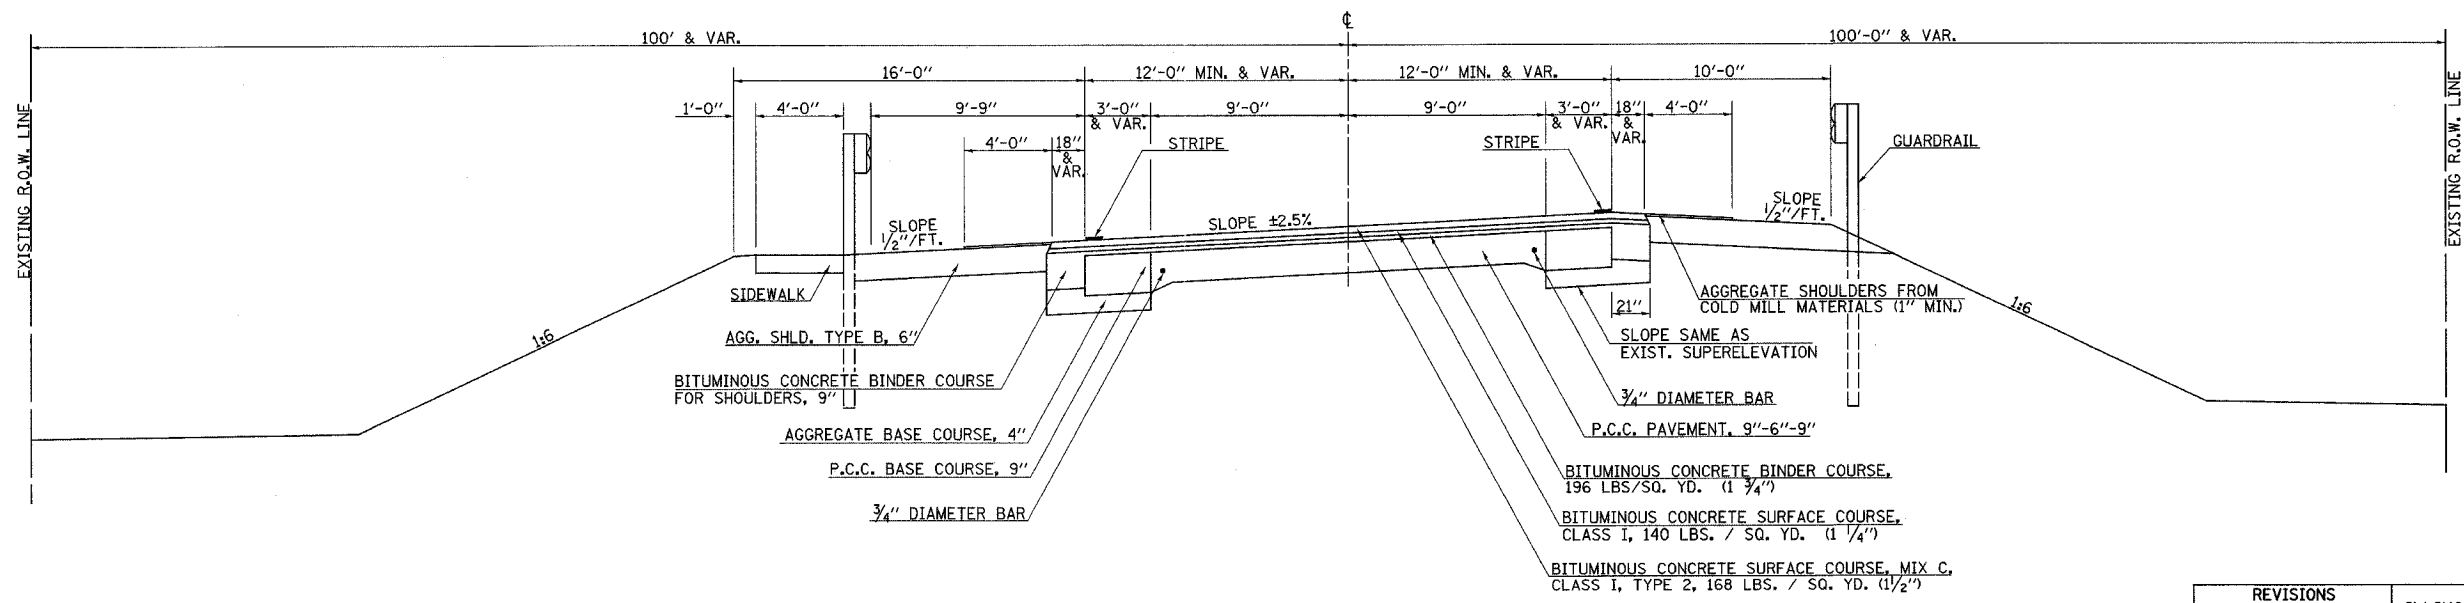

\* OMISSION OF PROJECT FROM STATION 243+65.00 TO STATION 278+50.00

REVISIONS	
NAME	DATE

ILLINOIS DEPARTMENT OF TRANSPORTATION  
 EXISTING TYPICAL SECTIONS  
 DRAWN BY TLS  
 CHECKED BY SJK  
 DATE 5/03