


FAP RTE.	SECTION	COUNTY	TOTAL SHEETS	SHEET NO.
711	115(BY,BY-1)BR	VERMILION	93	8
FED. ROAD DIST. NO. 7 ILLINOIS		FED. AID PROJECT		
CONTRACT NO. 90843				


PROPOSED TYPICAL CROSS SECTION ①

STA. 232 + 32.50 TO STA. 233 + 37.00 ②

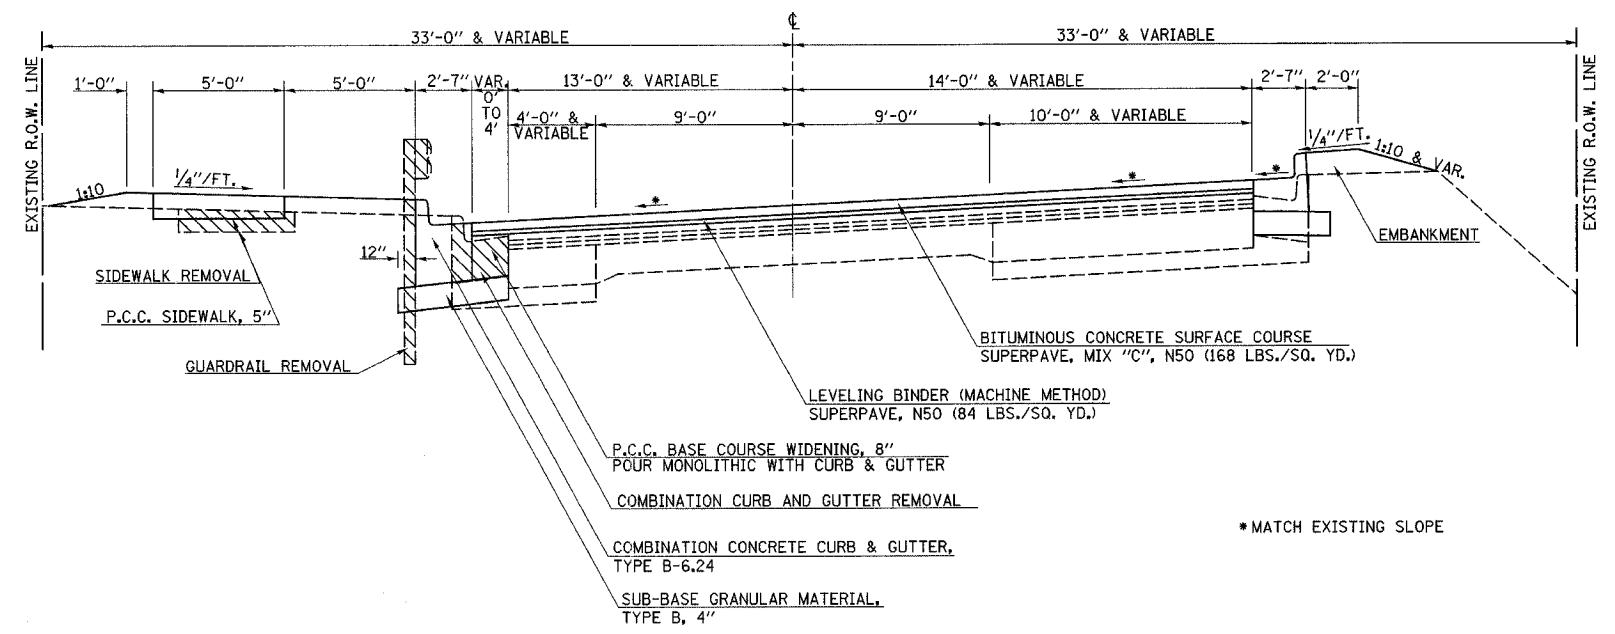

PROPOSED TYPICAL CROSS SECTION ②

① STA. 233 + 37.00 TO STA. 234 + 89.91 (BRIDGE OMISSION)

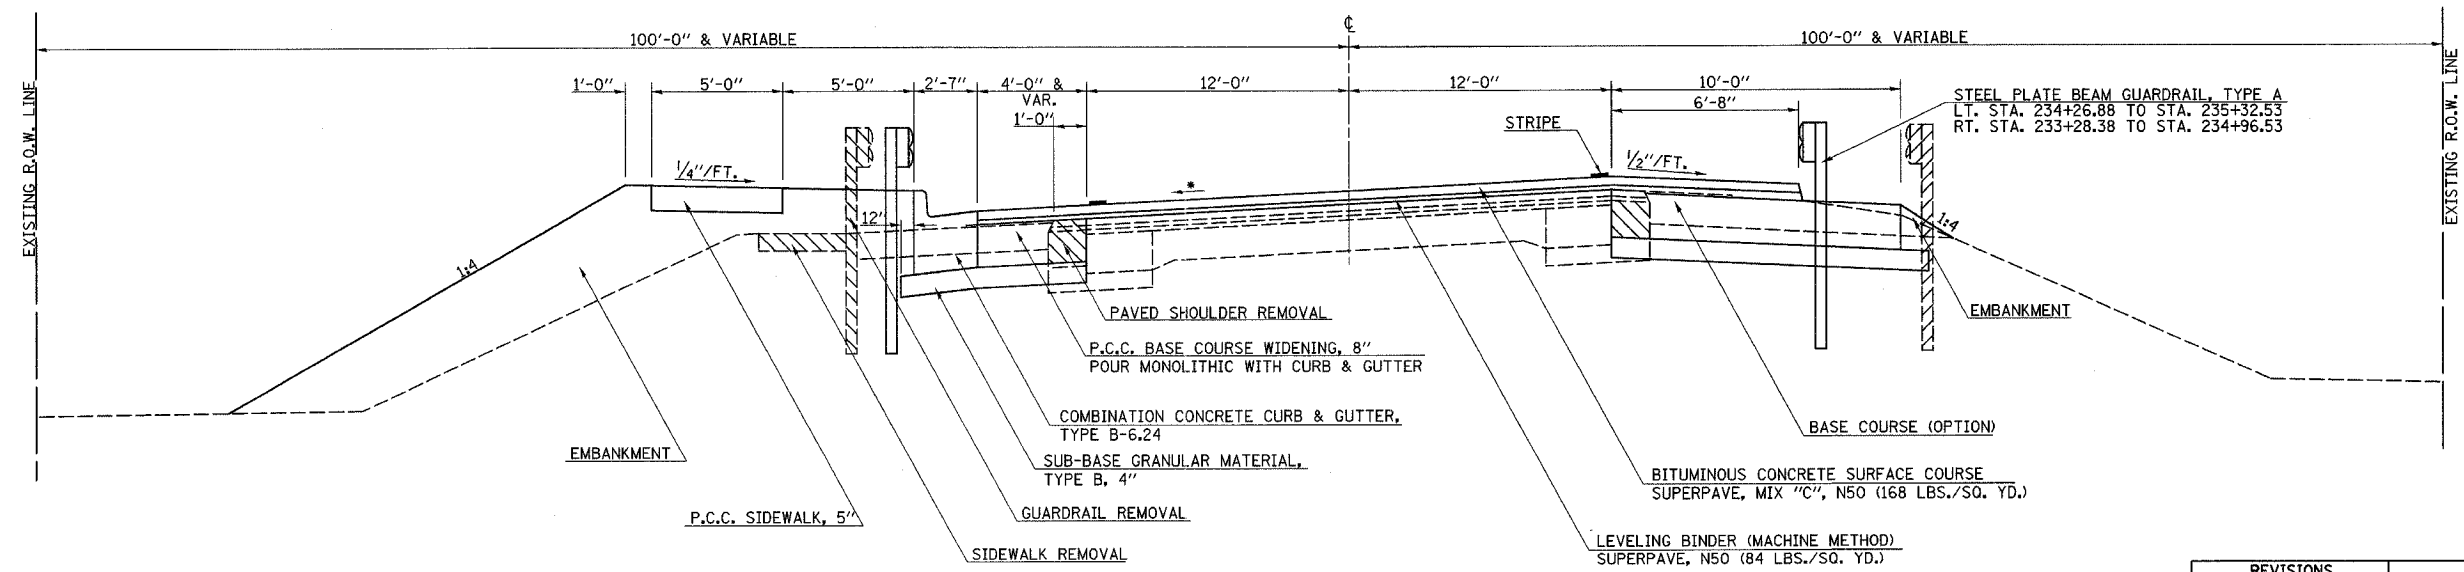

REVISIONS	
NAME	DATE

ILLINOIS DEPARTMENT OF TRANSPORTATION

PROPOSED TYPICAL SECTIONS

DRAWN BY MLO
CHECKED BY SJK

DATE 5/03

DGN-SPEC