


FAP RTE.	SECTION	COUNTY	TOTAL SHEETS	SHEET NO.
711	115(BY,BY-1)BR	VERMILION	93	18
FED. ROAD DIST. NO. 7 ILLINOIS			FED. AID PROJECT	

NOTE: BASE COURSE (OPTION) SHALL BE CONSTRUCTED PRIOR TO STAGE I.

### STAGE I

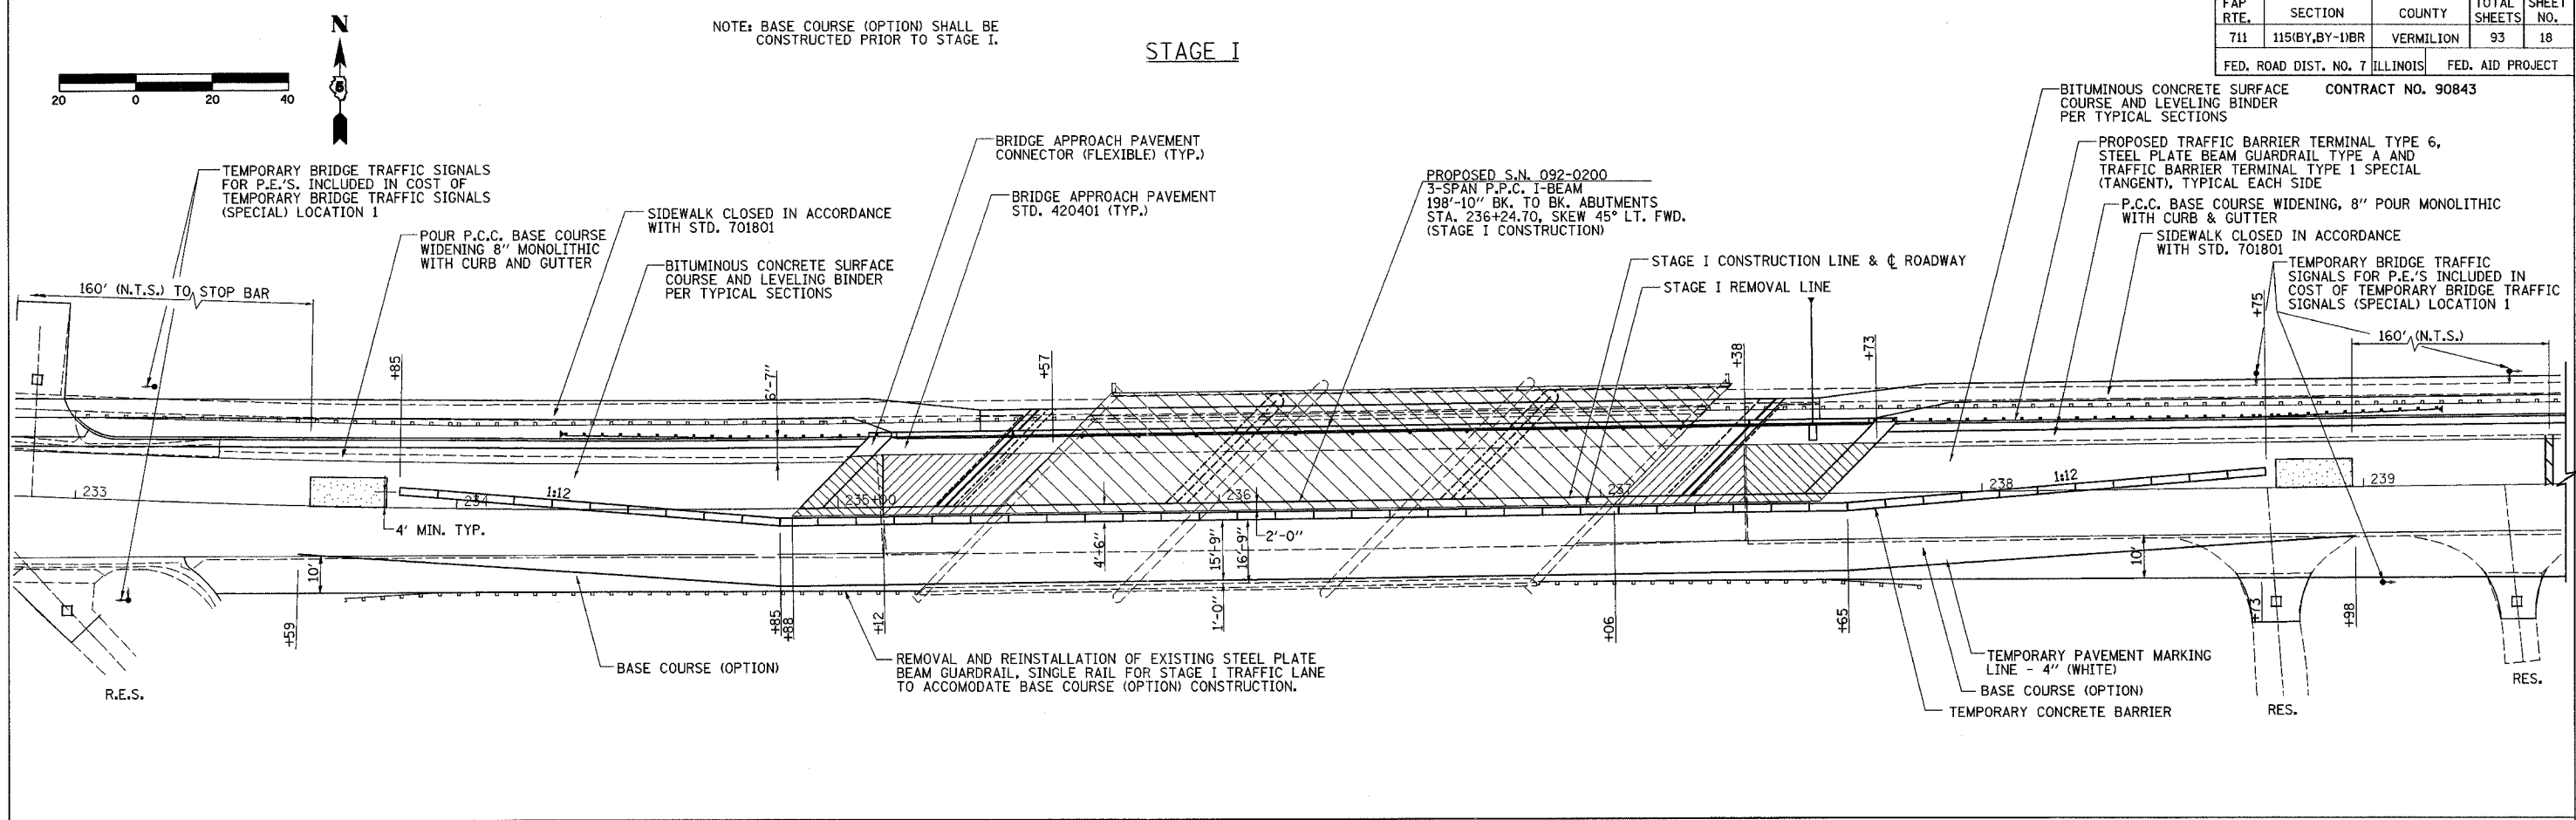

### STAGE II

