


F.A.P. RTE.	SECTION	COUNTY	TOTAL SHEETS	SHEET NO.
711	115(BY, BY-1)BR	VERMILION	93	76
STA.	TO STA.			
FED. ROAD DIST. NO. 7 ILLINOIS FED. AID PROJECT				
CONTRACT NO. 90843				

DATE	BY
SURVEYED	PLOTTED
NOTE BOOK	AREAS CHECKED
NO.	

DATE	BY
SURVEYED	PLOTTED
NOTE BOOK	AREAS CHECKED
NO.	

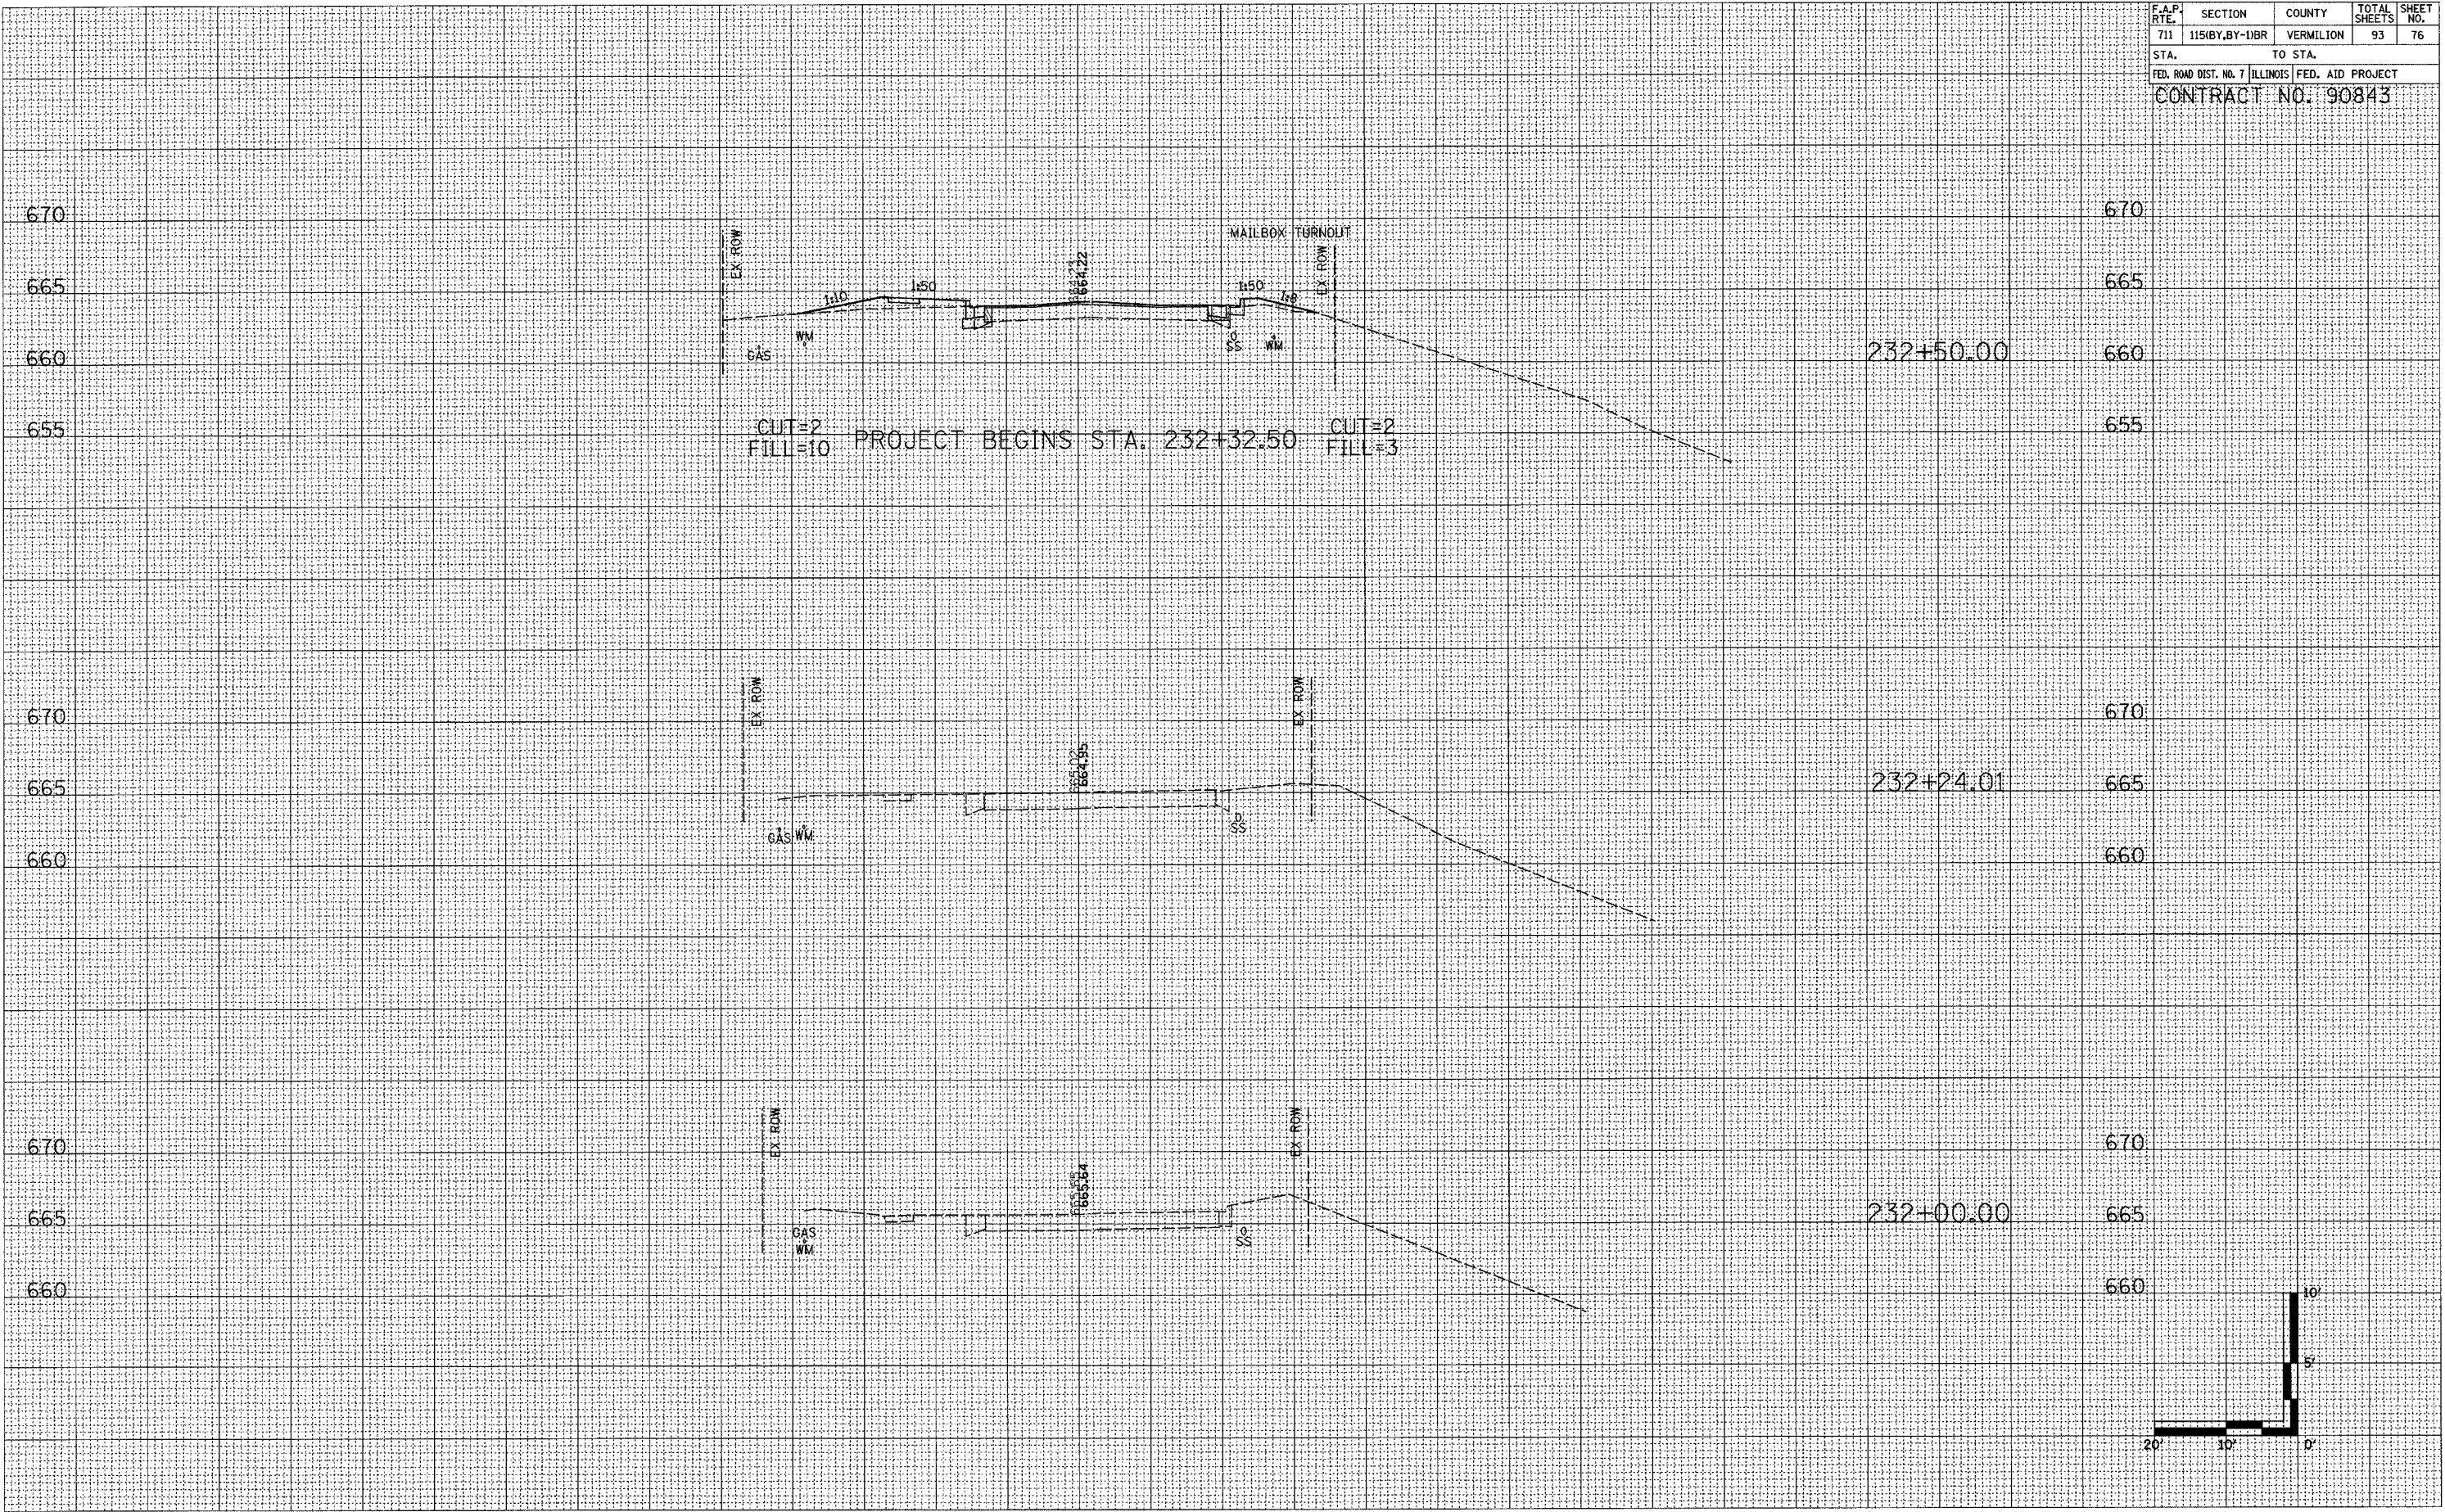

CUT=2
FILL=10 PROJECT BEGINS STA. 232+32.50 CUT=2
FILL=3

232+50.00

232+24.01

232+00.00

