


EXISTING TYPICAL CROSS SECTION (A)

BRIDGE OMISSION
 STA. 4+40.00 TO STA. 5+70.00

STATION	TO	STATION
212+81.00A		218+00.00A (B)
(B) 245+13.00A		9+50.00 (B)
(B) 57+00.00		65+00.00 (B)
(B) 72+10.50		82+25.00 (B)

STATION EQUATION: 246+13.00A (BACK) = 0+00.00 (AHEAD)

•115RS-4, 116RS-2
 CONTRACT NO. 90865

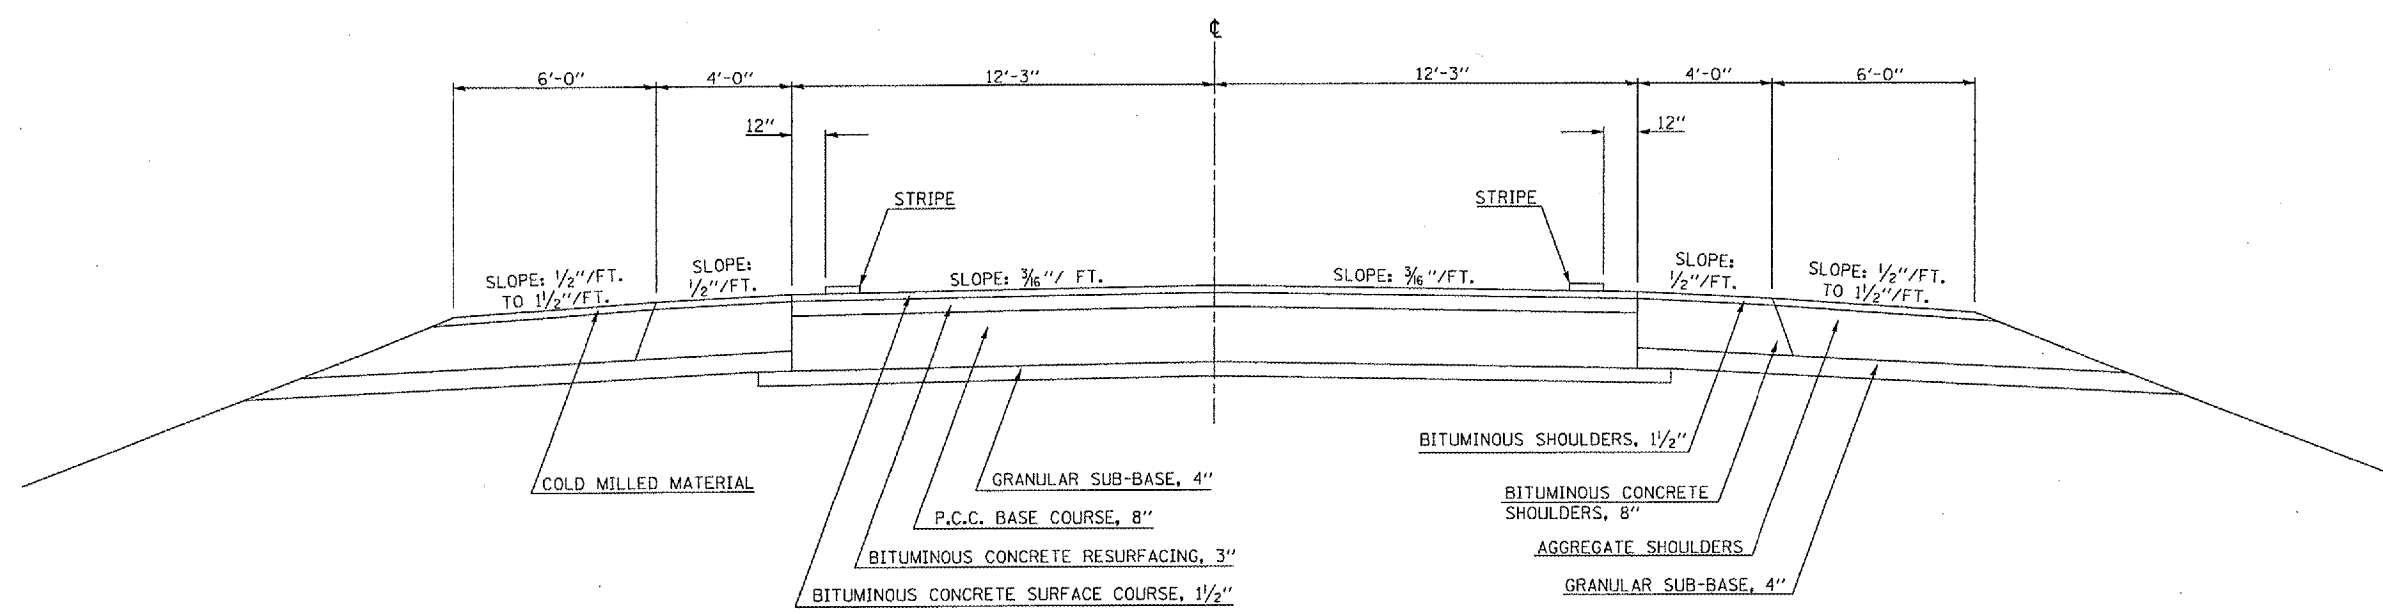

EXISTING TYPICAL CROSS SECTION (B)

STATION	TO	STATION
(A) 218+00.00A		245+13.00A (A)
(A) 9+50.00		57+00.00 (A)
(A) 65+00.00		72+10.50 (A)
(A) 82+25.00		190+10.20 (C)

