


**BRIDGE OMISSIONS**  
 STA. 235+11.00 TO STA. 237+37.00  
 STA. 285+22.00 TO STA. 287+48.00

**EXISTING TYPICAL CROSS SECTION (G)**

STATION TO STATION  
 ② 233+34.80 TO 615+79.00

**RAILROAD OMISSION**  
 STA. 490+13.00 TO STA. 490+25.00

STATION EQUATION: 280+18.20 (BACK) = 280+00.00 (AHEAD)

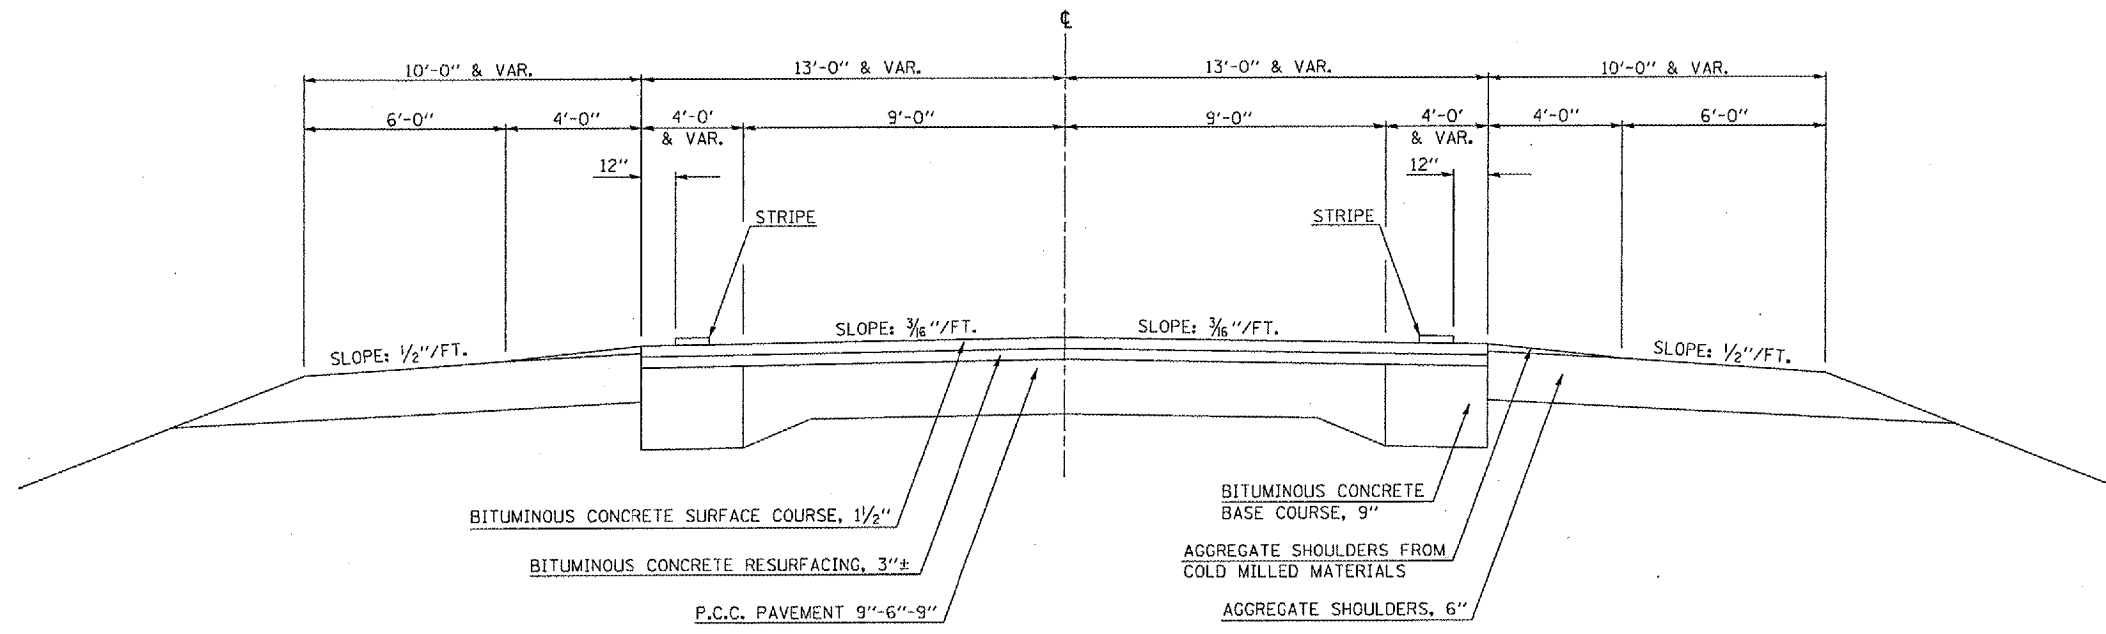

NOTE: EXISTING PAVEMENT TAPERS FROM 15'-6" RT. AT  
 STA. 233+34.80 TO 13'-0" RT. AT STA. 235+00.00