


PROPOSED TYPICAL CROSS SECTION ①

BRIDGE OMISSION
 STA. 4+40.00 TO STA. 5+70.00

| STATION | TO | STATION |
|--------------|----|--------------|
| 212+81.00A | | 218+00.00A ② |
| ② 245+13.00A | | 9+50.00 ② |
| ② 57+00.00 | | 65+00.00 ② |
| ② 72+10.50 | | 82+25.00 ② |

② STATION EQUATION: 246+13.00A (BACK) = 0+00.00 (AHEAD)

•115RS-4, 116RS-2
 CONTRACT NO. 90865

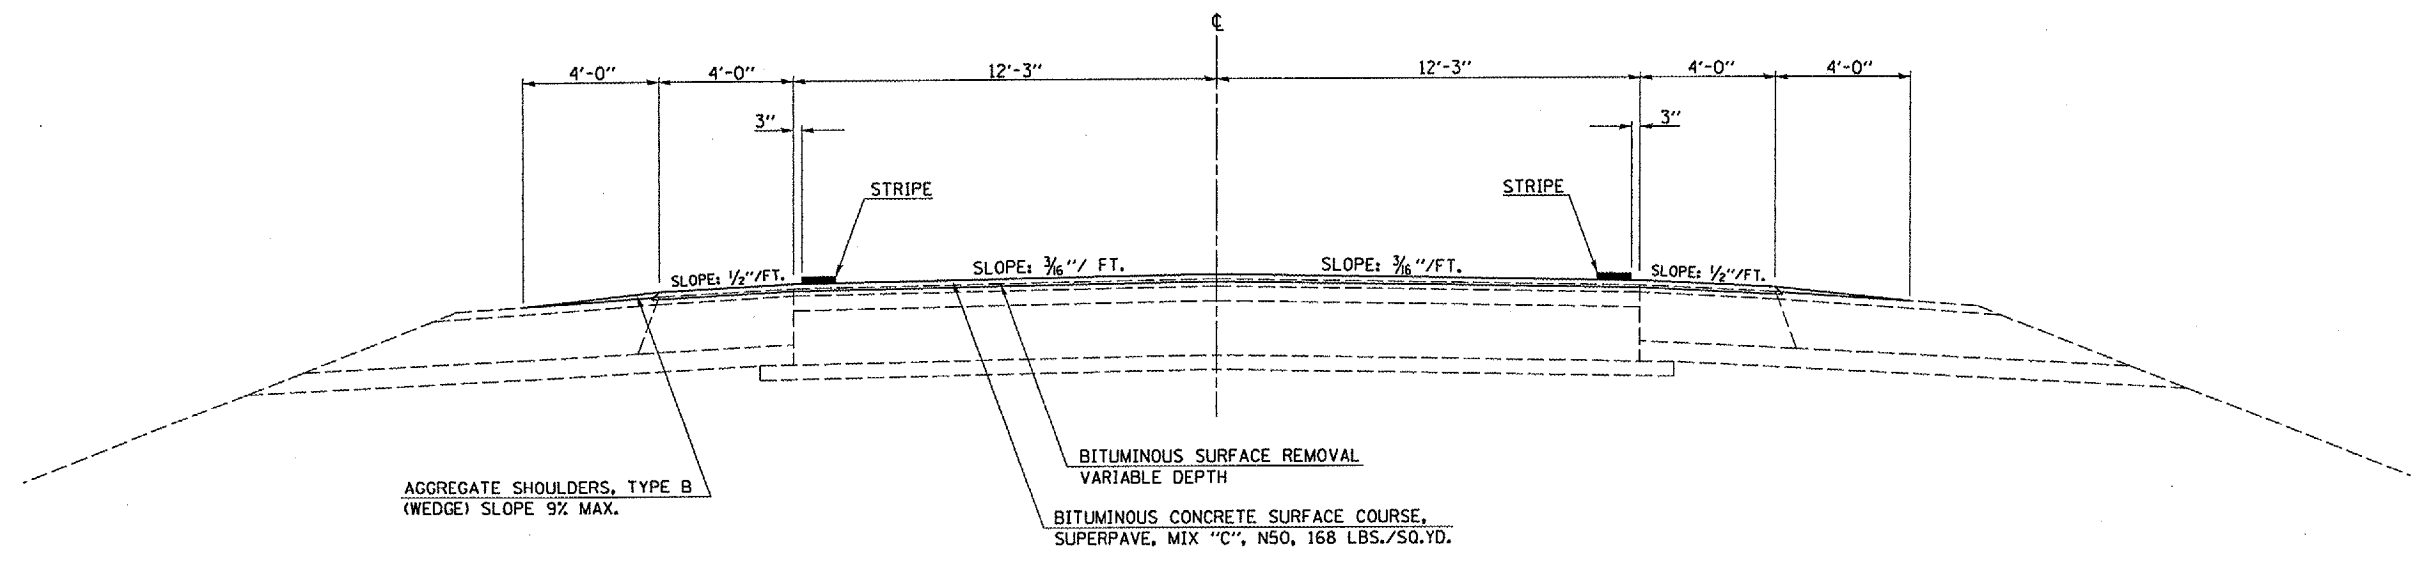

PROPOSED TYPICAL CROSS SECTION ②

| STATION | TO | STATION |
|--------------|----|--------------|
| ① 218+00.00A | | 245+13.00A ① |
| ① 9+50.00 | | 57+00.00 ① |
| ① 65+00.00 | | 72+10.50 ① |
| ① 82+25.00 | | 190+10.20 ③ |

