


PROPOSED TYPICAL CROSS SECTION ③

STATION ② 190+10.20 TO STATION 209+45.00 ④ STATION EQUATION: 206+34.20 (BACK) = 209+32.50 (AHEAD)

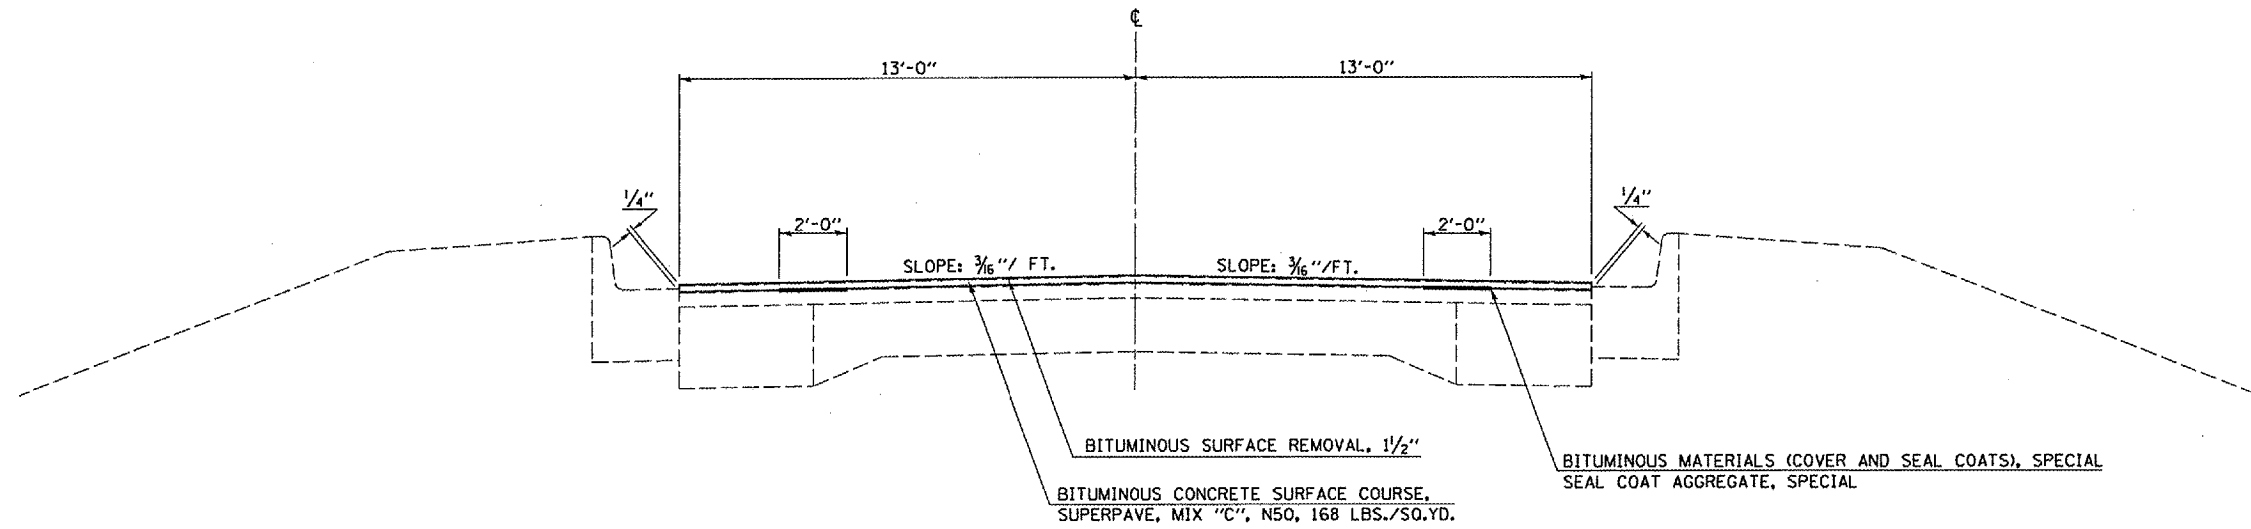

NOTE: PROPOSED RESURFACING TAPERS FROM 13' -0" LT. AT STA. 204+62.50 TO 21' -0" LT. AT STA. 209+45.00

PROPOSED TYPICAL CROSS SECTION ④

STATION ③ 209+45.00 TO STATION 217+05.00 ⑤
 ⑤ 223+00.00 TO STATION 230+60.00 ⑥

