


F.A.P. RTE.	SECTION	COUNTY	TOTAL SHEETS	SHEET NO.
711	•	VERMILION	34	12

•115RS-4, 116RS-2
 CONTRACT NO. 90865


PROPOSED TYPICAL CROSS SECTION ⑤

STATION TO STATION
 ④ 217+05.00 223+00.00 ④

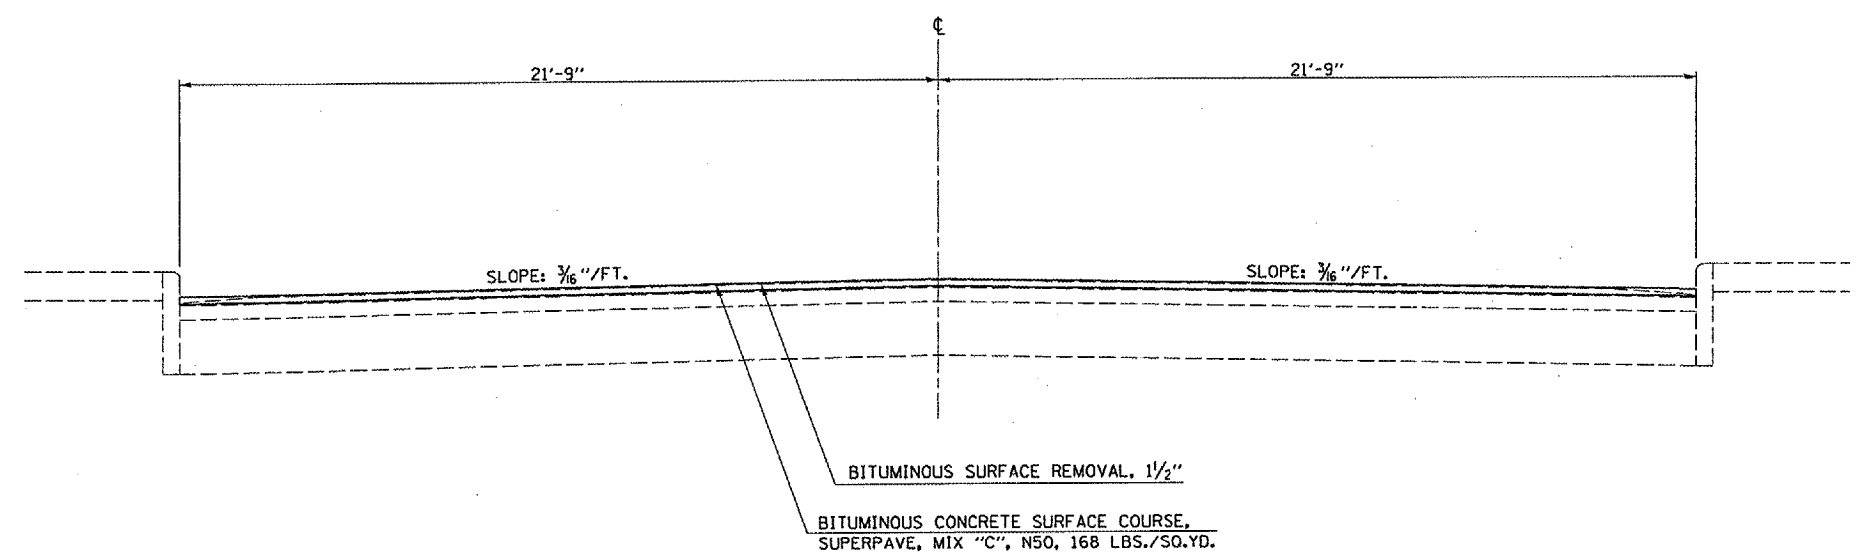

PROPOSED TYPICAL CROSS SECTION ⑥

STATION TO STATION
 ④ 230+60.00 233+34.80 ⑦

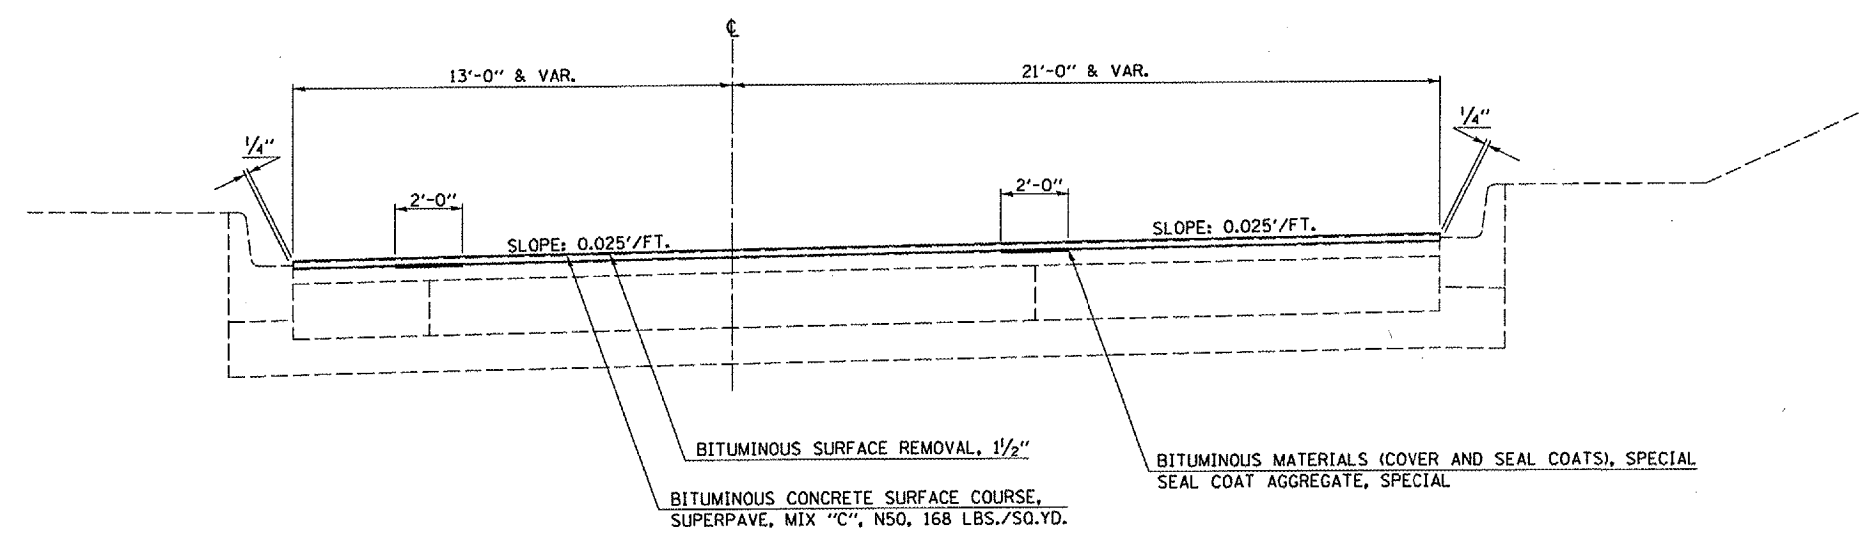

NOTE: PROPOSED RESURFACING TAPERS FROM 21'-0" RT. AT STATION 230+60.00 TO 15'-6" RT. AT STATION 233+34.80