

F.A.P. RTE.	SECTION	COUNTY	TOTAL SHEETS	SHEET NO.
711	.	VERMILION	34	13

BRIDGE OMISSIONS
 STA. 235+11.00 TO STA. 237+37.00
 STA. 285+22.00 TO STA. 287+48.00


PROPOSED TYPICAL CROSS SECTION ⑦

RAILROAD OMISSION
 STA. 490+13.00 TO STA. 490+25.00

STATION TO STATION
 ⑥ 233+34.80 TO 615+79.00

•115RS-4, 116RS-2
 CONTRACT NO. 90865

STATION EQUATION: 280+18.20 (BACK) = 280+00.00 (AHEAD)

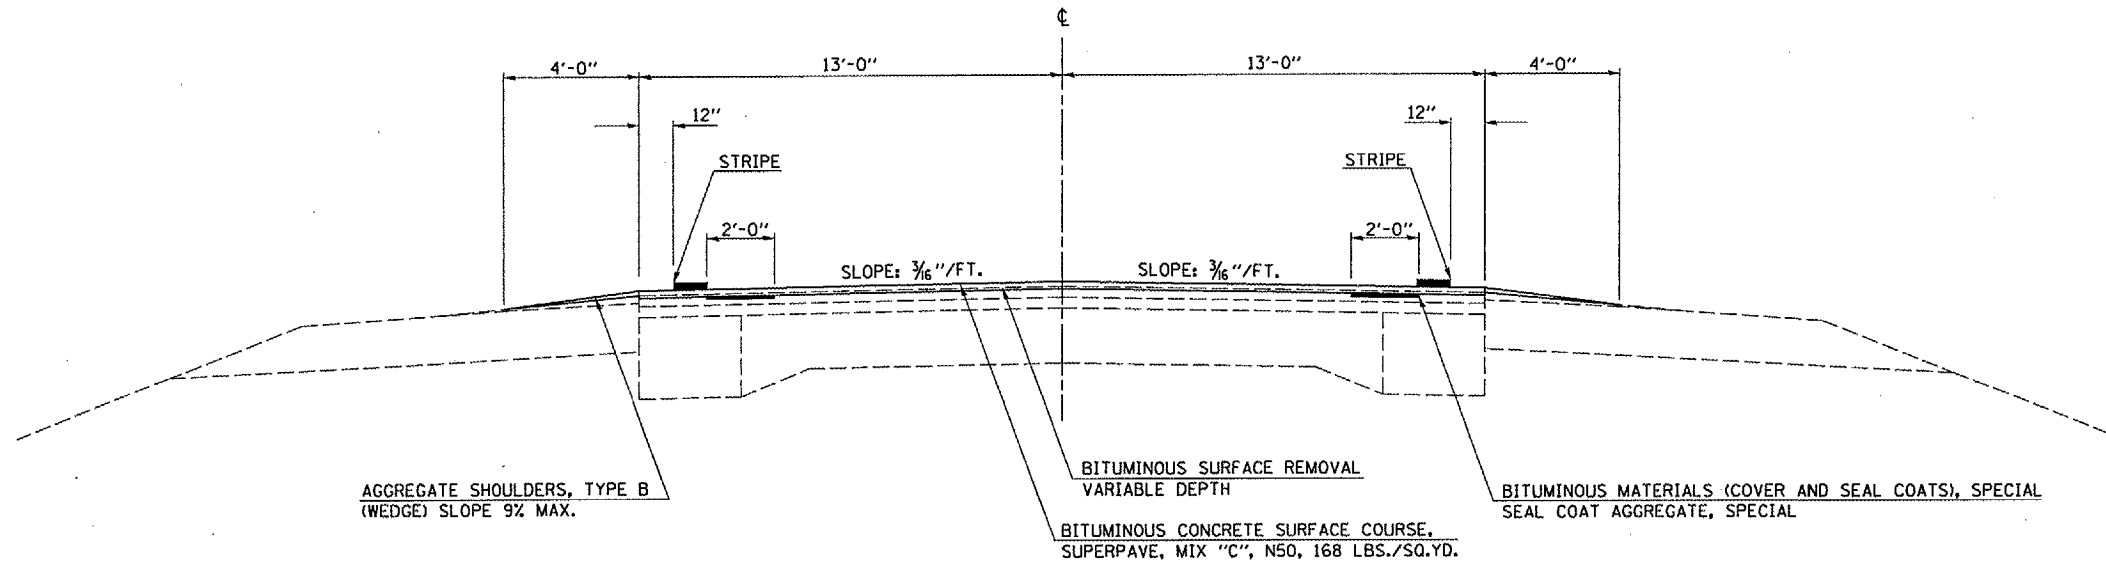

NOTE: PROPOSED RESURFACING TAPERS FROM 15'-6" RT. AT STA. 233+34.80 TO 13'-0" RT. AT STA. 235+00.00