

FAP ROUTE	SECTION	COUNTY	TOTAL SHEETS
71	(11,12)RS-2	DEWITT	53
SHEET NO.			1

CONTRACT NO. 90867


D-95-005-97

STATE OF ILLINOIS
DEPARTMENT OF TRANSPORTATION
DIVISION OF HIGHWAYS
PLANS FOR PROPOSED
HIGHWAY IMPROVEMENT


FOR INDEX OF SHEETS, SEE SHEET NO. 2
 FOR SUMMARY OF QUANTITIES, SEE SHEET NO. 6-7

PLAN NA
 PROFILE HORIZ. NA
 PROFILE VERT. NA
 CROSS SECTIONS NA
 HORIZONTAL VERTICAL

F.A.P. ROUTE 71 (IL 54)
SECTION (11,12)RS-2
DEWITT COUNTY
PROJECT F-0071(104)

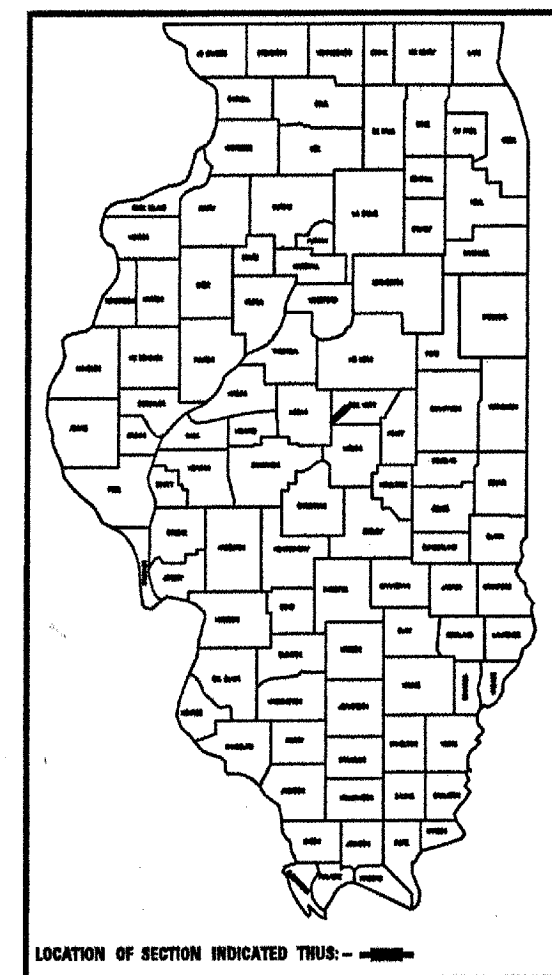

C-95-005-97
 RESURFACING (3P)

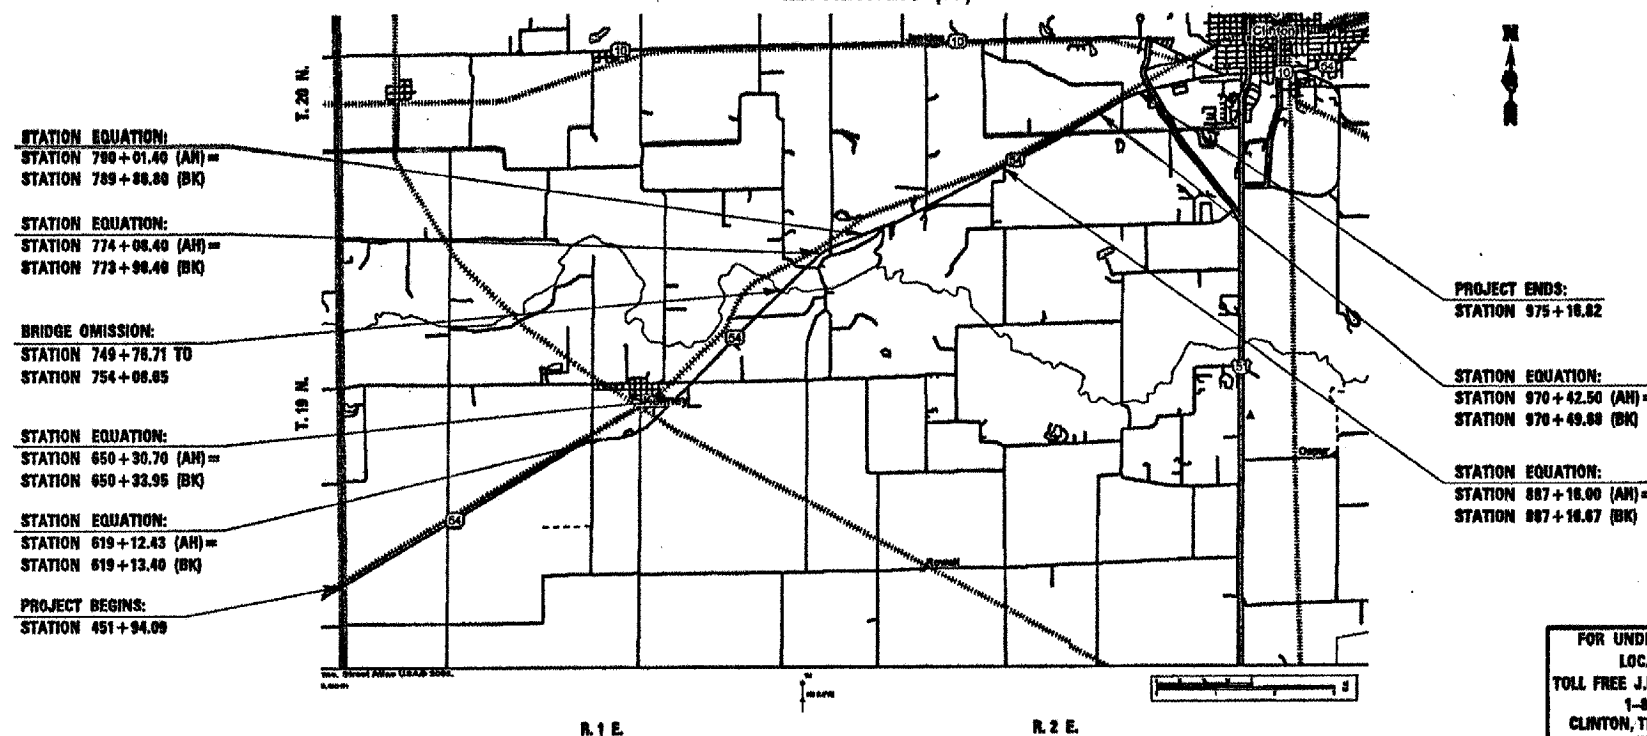

TRAFFIC DATA
 ADT 1,300 (2002)
 PV 81.5% SU 4.7% MU 13.8%

DESIGN DESIGNATION
 FUNCTIONAL CLASSIFICATION
 MINOR ARTERIAL

STATE OF ILLINOIS
 DEPARTMENT OF TRANSPORTATION
 DIVISION OF HIGHWAYS

SUBMITTED: 12/16/04
 DEPUTY DIRECTOR OF HIGHWAYS, REGION THREE ENGINEER

EXAMINED: 2/4/05 Mike Hine
 CHIEF ENGINEER OF DESIGN AND ENVIRONMENT

APPROVED: 2/4/05 Victor Maden
 DIRECTOR OF HIGHWAYS, CHIEF ENGINEER

FOR UNDERGROUND UTILITY
 LOCATIONS CALL
 TOLL FREE J.U.L.I.E. TELEPHONE NO.
 1-800-392-0123
 CLINTON, TEXAS, & TUNBRIDGE
 TOWNSHIPS

U.S. DEPARTMENT OF TRANSPORTATION
 FEDERAL HIGHWAY ADMINISTRATION

APPROVED _____
 DIVISION ADMINISTRATOR DATE

CONTRACT NO. 90867

TOTAL LENGTH OF SECTION & PROJECT = 52,310.2 FEET = 9.907 MILES
 NET LENGTH OF SECTION & PROJECT = 51,878.26 FEET = 9.825 MILES

PRINTED BY AUTHORITY OF THE STATE OF ILLINOIS

(217)465-4181
 DESIGNER: JUSTIN CEARLOCK
 PROJECT ENGINEER: KENSIL GARNETT
 SQUAD LEADER: ROBERT NELSON