


F.A.P. RTE.	SECTION	COUNTY	TOTAL SHEETS	SHEET NO.
71	(11,12)RS-2	DEWITT	53	9

CONTRACT NO. 90867

# EXISTING TYPICAL CROSS SECTION

STATION	TO	STATION
601+89.60		620+72.43
789+06.80		791+61.40

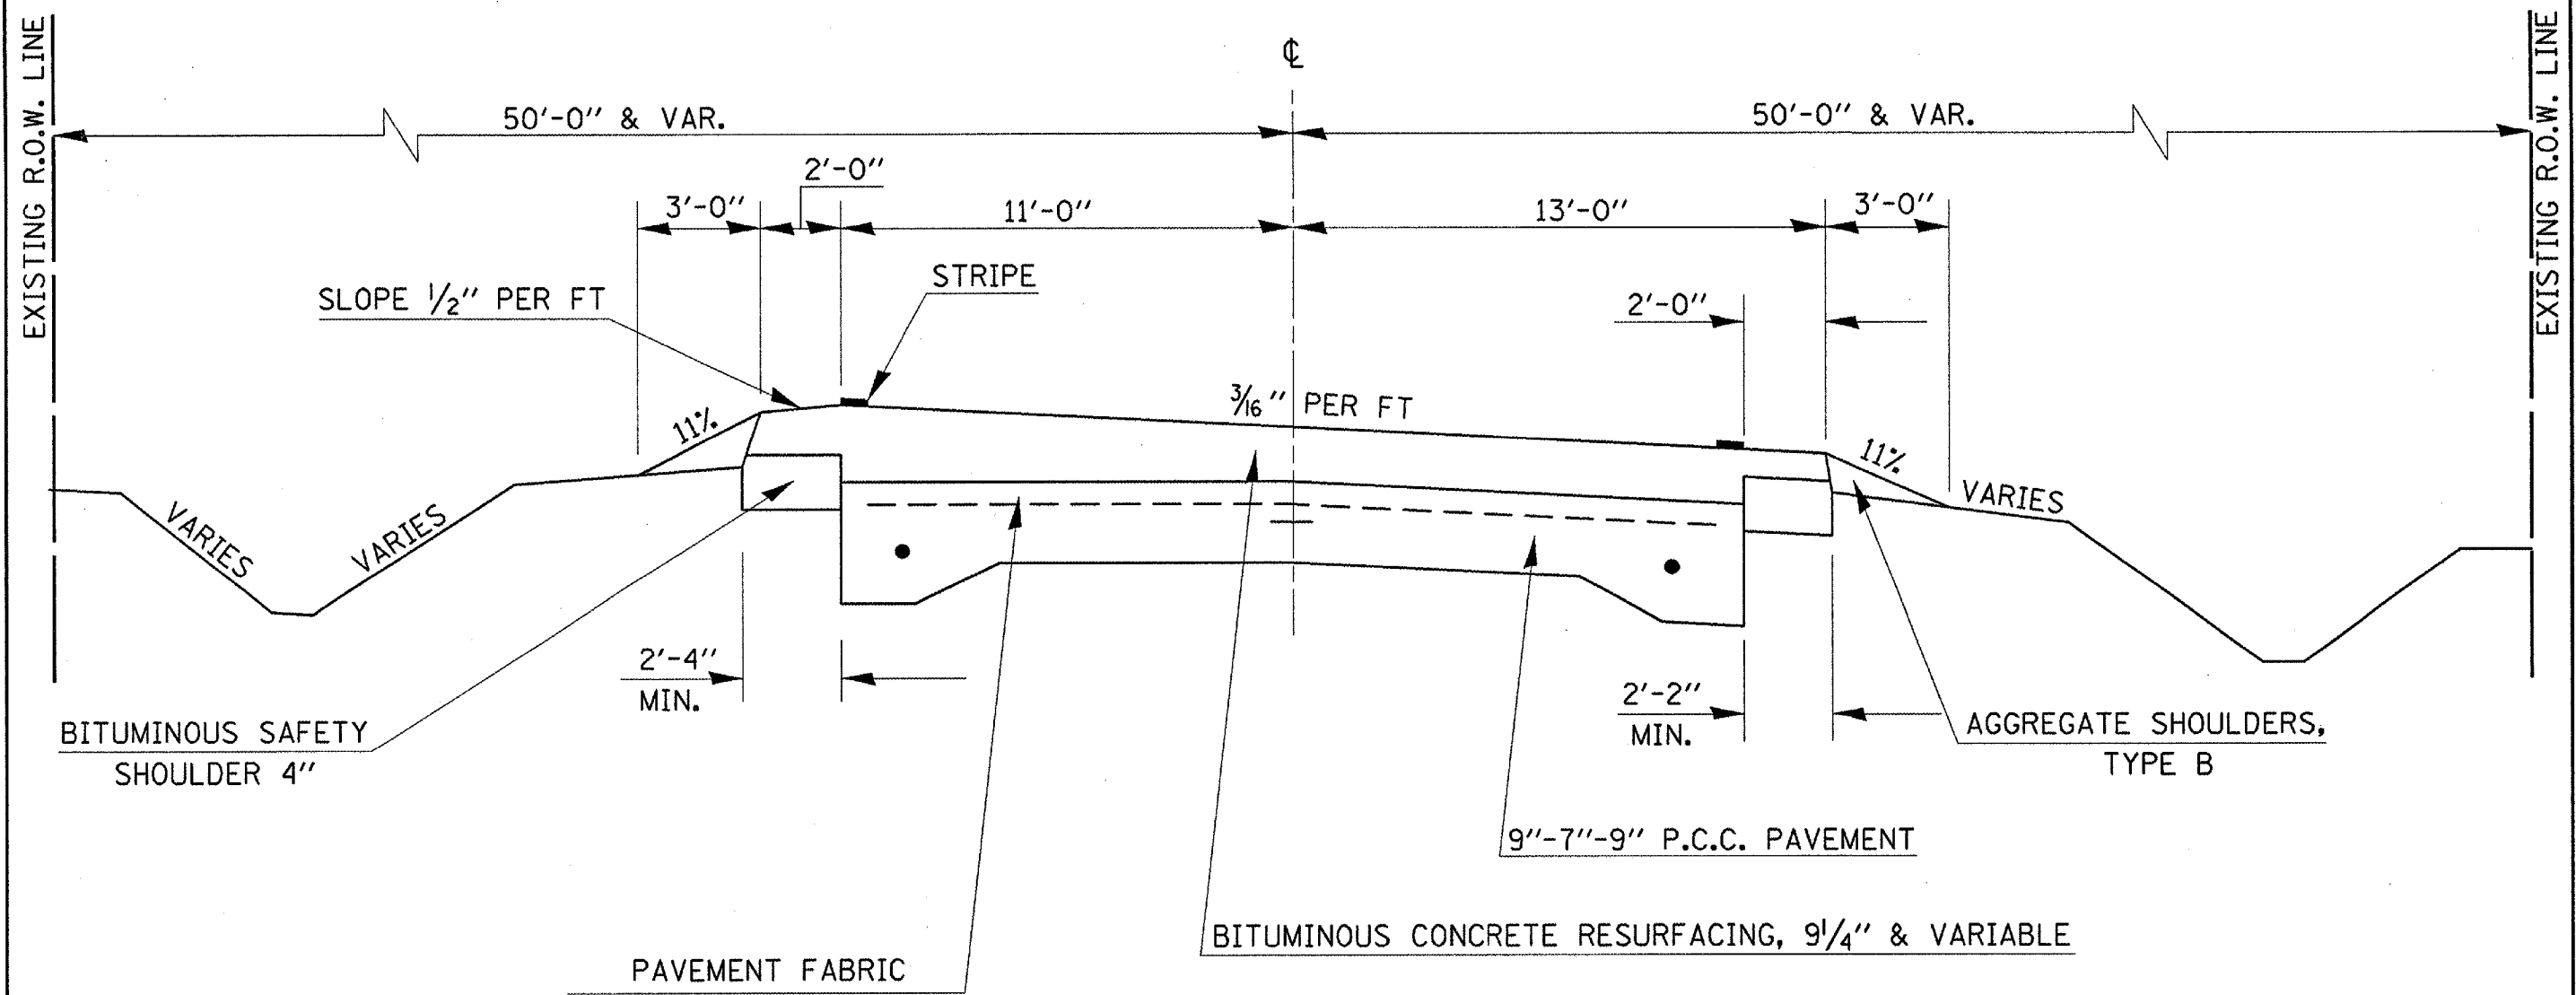

**SUPERELEVATION TRANSITION:**

STATION 601+89.60	TO	STATION 604+29.60
STATION 618+33.40	TO	STATION 619+13.40 BK
STATION 619+12.43 AH	TO	STATION 620+72.43
STATION 789+06.80	TO	STATION 789+86.80 BK
STATION 790+01.40 AH	TO	STATION 791+61.40