


F.A.P. RTE.	SECTION	COUNTY	TOTAL SHEETS	SHEET NO.
71	(11,12)RS-2	DEWITT	53	10

CONTRACT NO. 90867

EXISTING TYPICAL CROSS SECTION

STATION 623+21.00 TO STATION 650+15.60

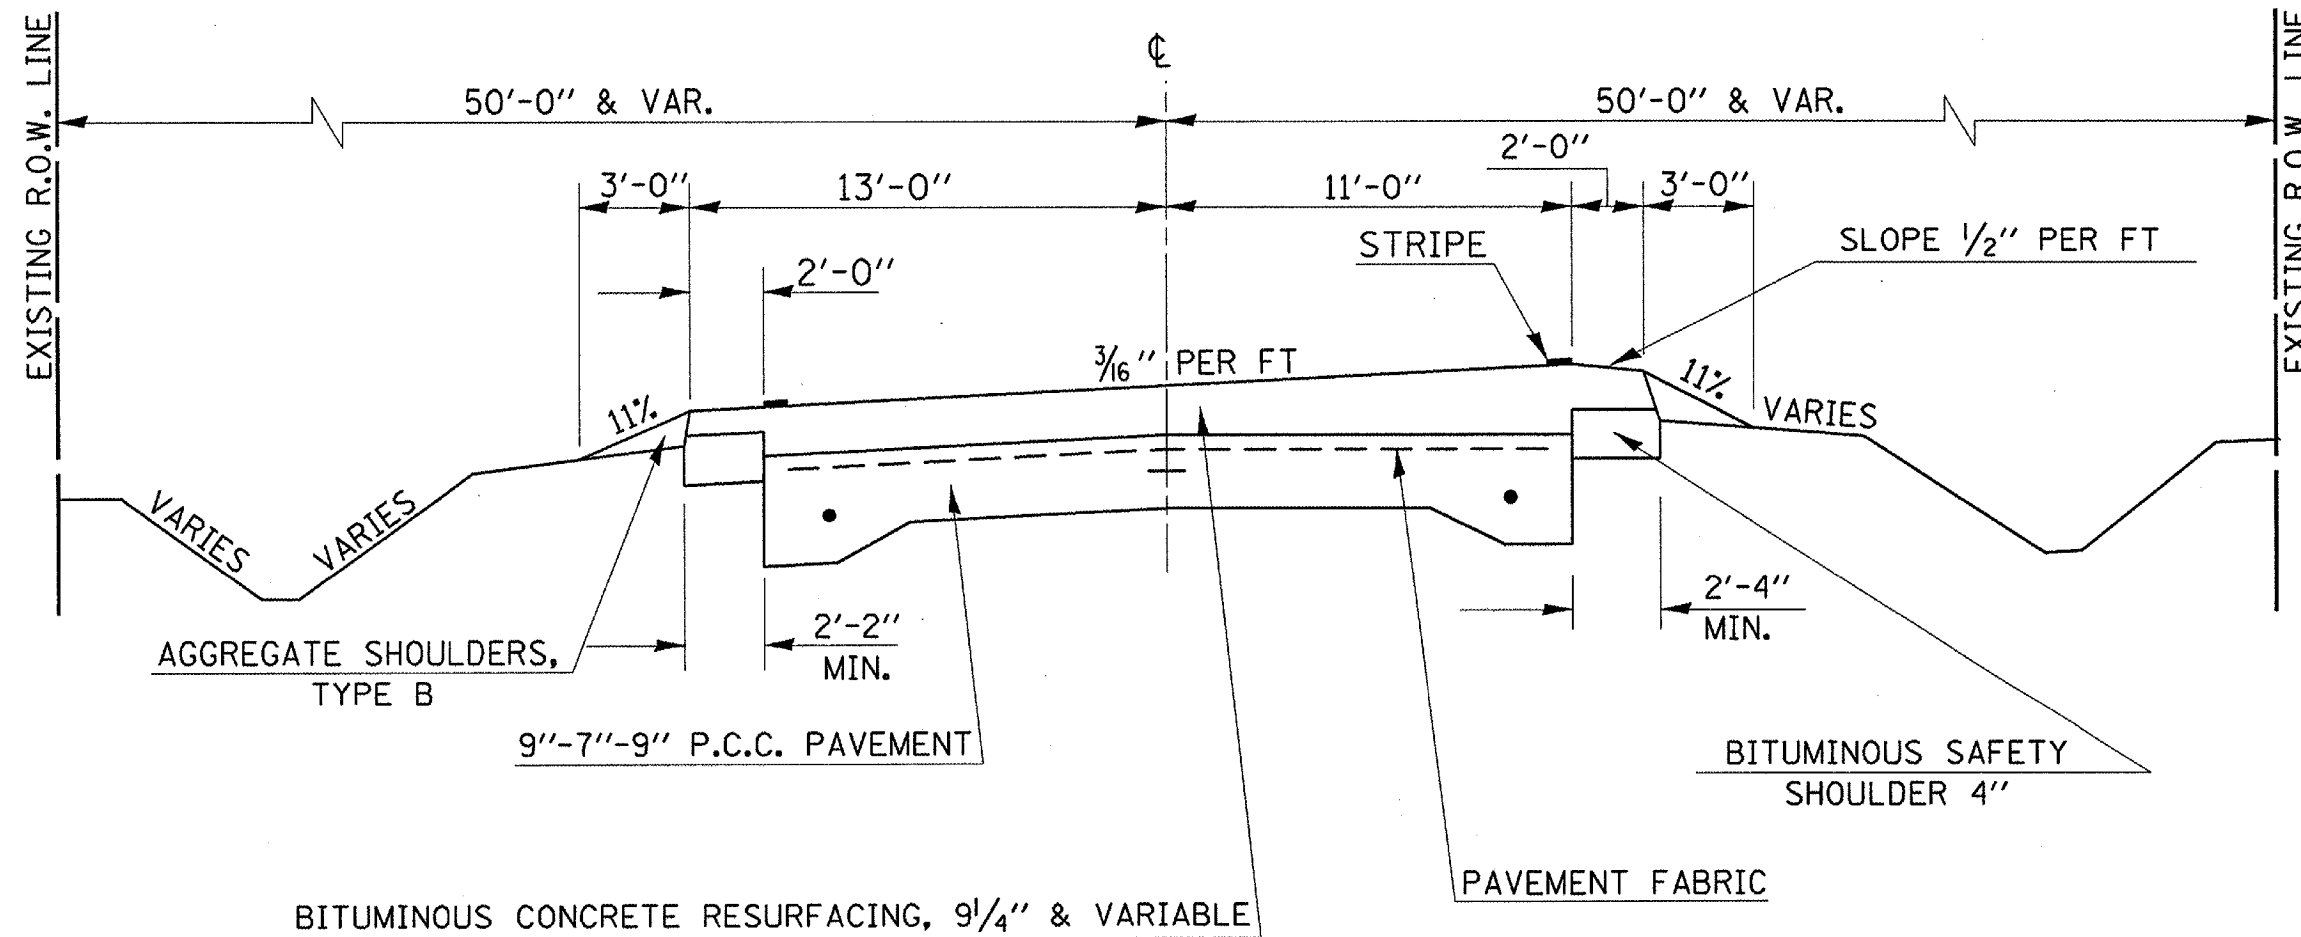

SUPERELEVATION TRANSITION:

STATION 623+21.00 TO STATION 625+61.00
 STATION 647+75.60 TO STATION 650+15.60