


# EXISTING TYPICAL CROSS SECTION

F.A.P. RTE.	SECTION	COUNTY	TOTAL SHEETS	SHEET NO.
71	(11,12)RS-2	DEWITT	53	11

CONTRACT NO. 90867

STATION	TO	STATION
717+52.49		726+50.09
743+39.64		748+86.71
768+69.87		773+98.40 (BK)
774+08.04 (AH)		779+88.67
**929+97.60 RT.		933+36.90 RT.

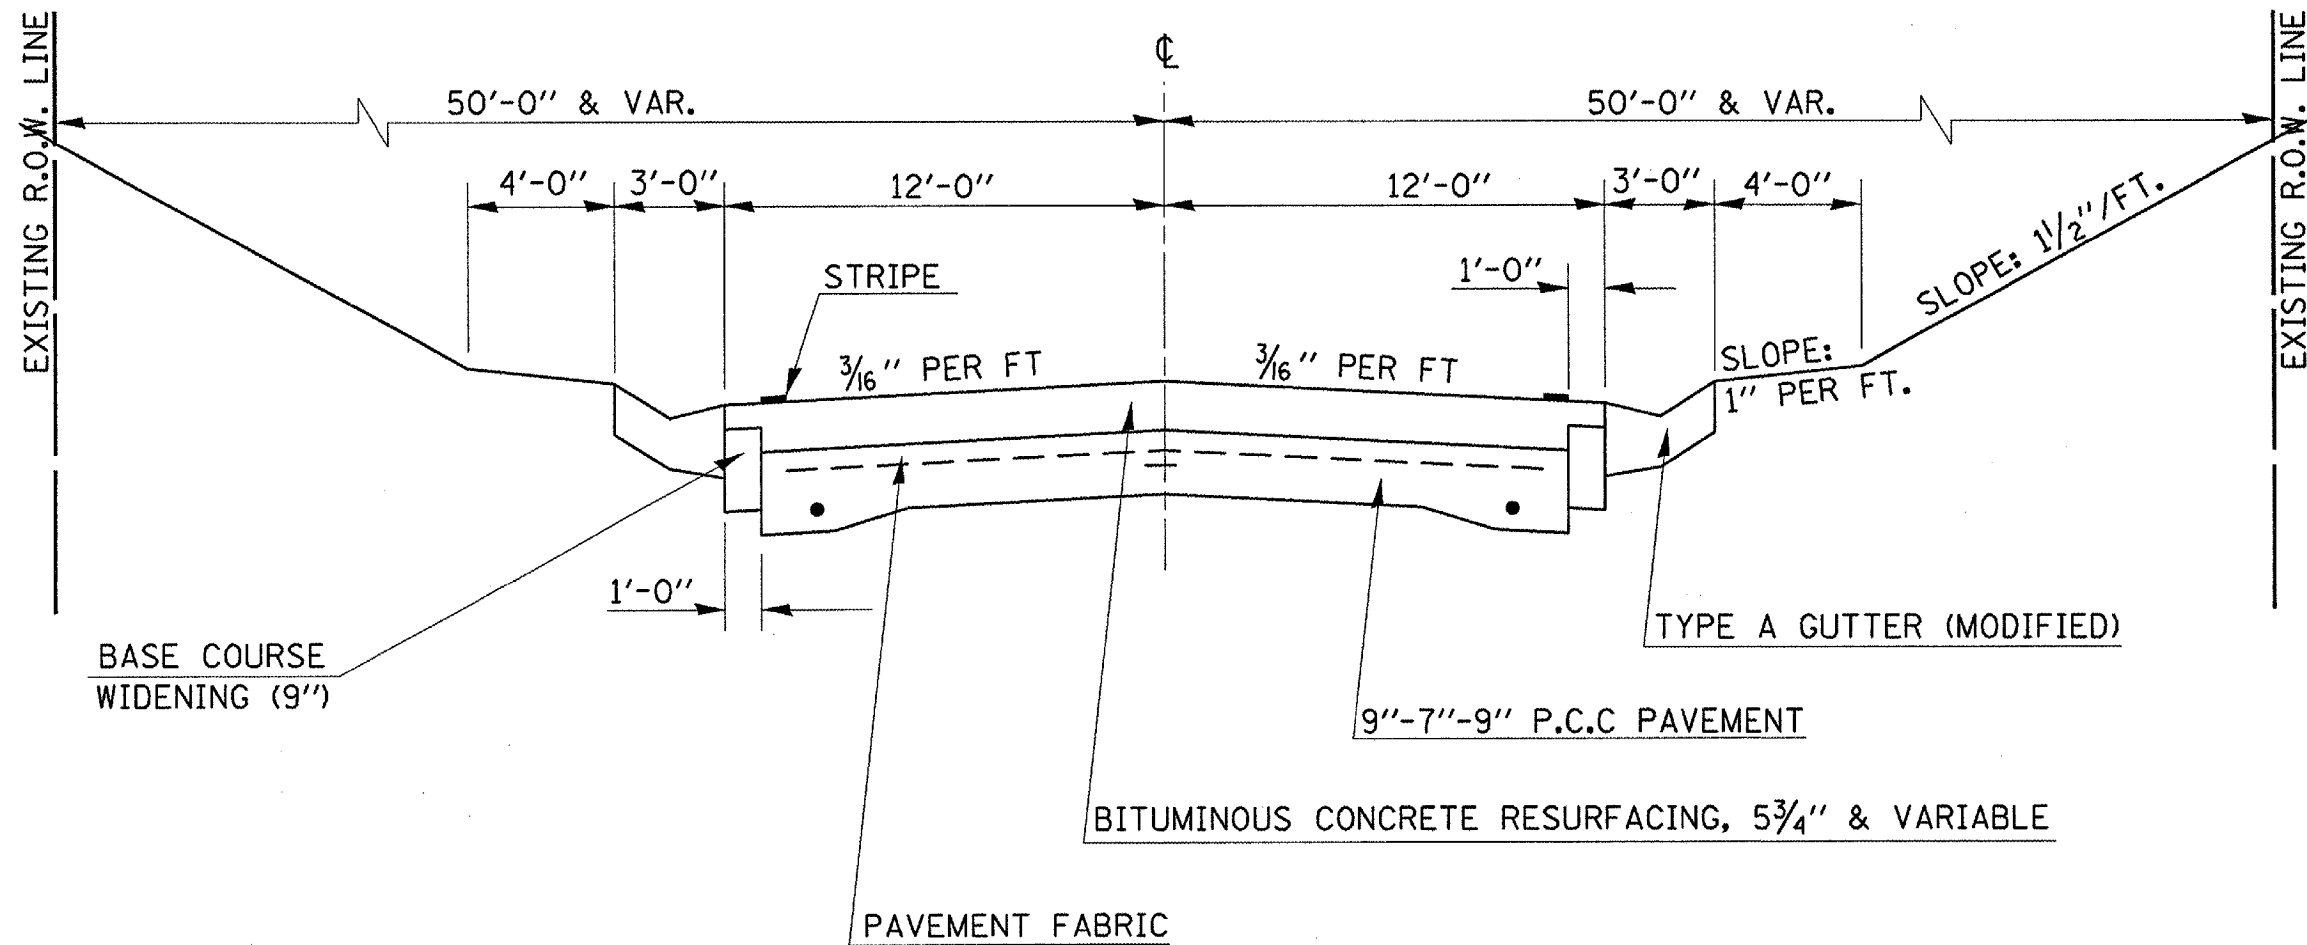

SUPERELEVATION TRANSITION:  
STATION 772+38.40 TO STATION 774+88.40

\*\* TYPE A GUTTER (MODIFIED) ONLY ON RT. SIDE