


F.A.P. RTE.	SECTION	COUNTY	TOTAL SHEETS	SHEET NO.
71	(11,12)RS-2	DEWITT	53	16

CONTRACT NO. 90867

① PROPOSED TYPICAL CROSS SECTION ①

STATION	TO	STATION	
451+94.09		601+89.60	②
② 620+72.43		623+21.00	③
③ 650+15.60		650+33.95	BK
650+30.70	AH	717+52.49	④
④ 726+50.09		743+39.64	④
⑦ 755+55.50		768+69.87	④
④ 779+88.67		789+06.80	②
② 791+61.40		887+16.67	BK
④ 887+16.00	AH	929+97.60	
*④ 929+97.60	LT	933+36.90	LT ④
933+36.90		970+49.68	BK
970+42.50	AH	975+16.82	

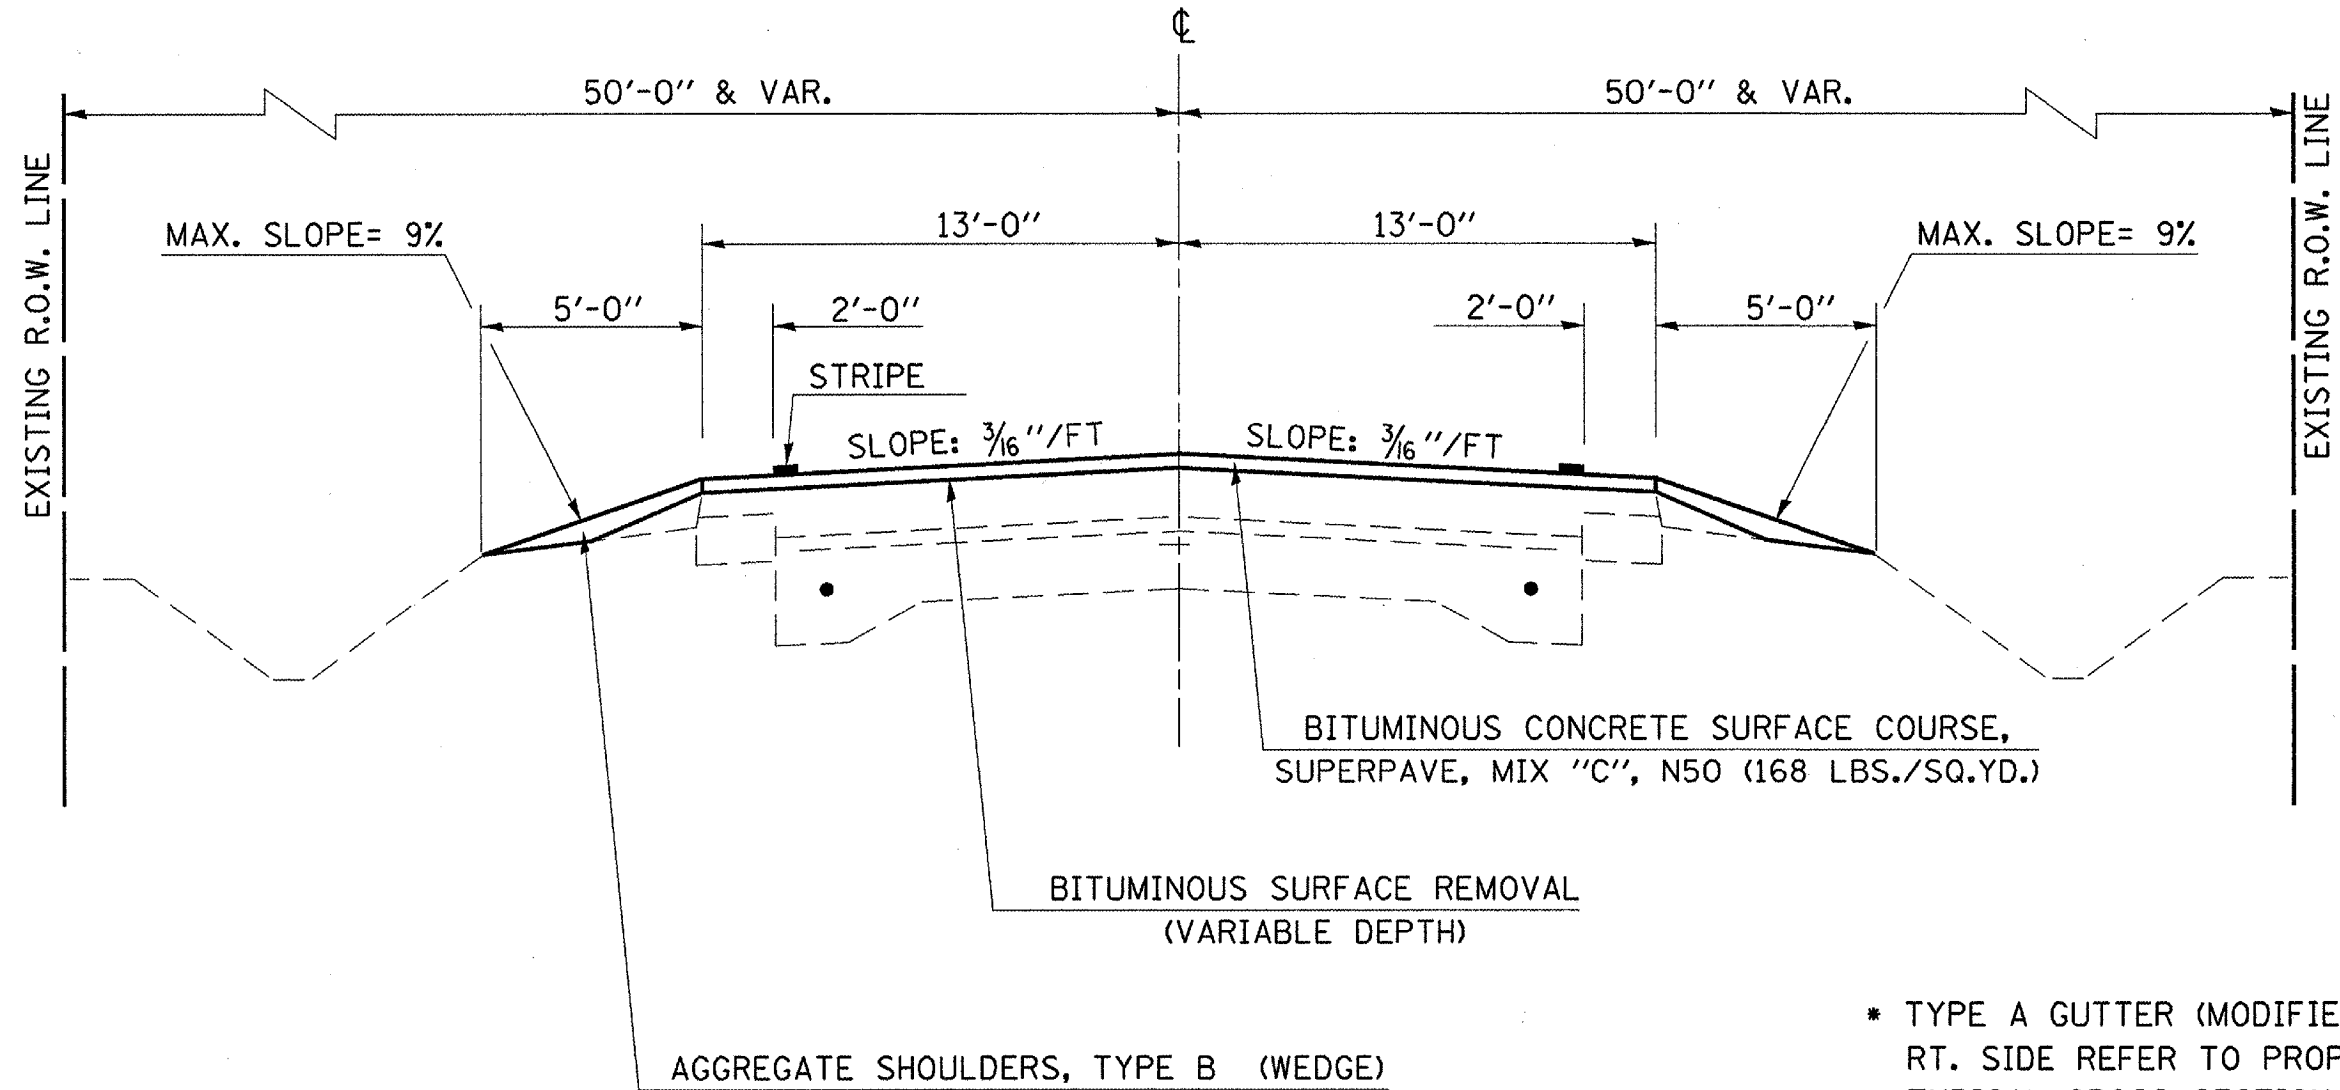

* TYPE A GUTTER (MODIFIED) ON RT. SIDE REFER TO PROPOSED TYPICAL CROSS SECTION ④