


F.A.P. RTE.	SECTION	COUNTY	TOTAL SHEETS	SHEET NO.
71	(11,12)RS-2	DEWITT	53	19

CONTRACT NO. 90867

④ PROPOSED TYPICAL CROSS SECTION ④

STATION	TO	STATION	
① 717+52.49		726+50.09	①
① 743+39.64		748+86.71	⑤
① 768+69.87		773+98.40	BK
774+08.04	AH	779+88.67	①
* ① 929+97.60	RT	933+36.90	RT ①

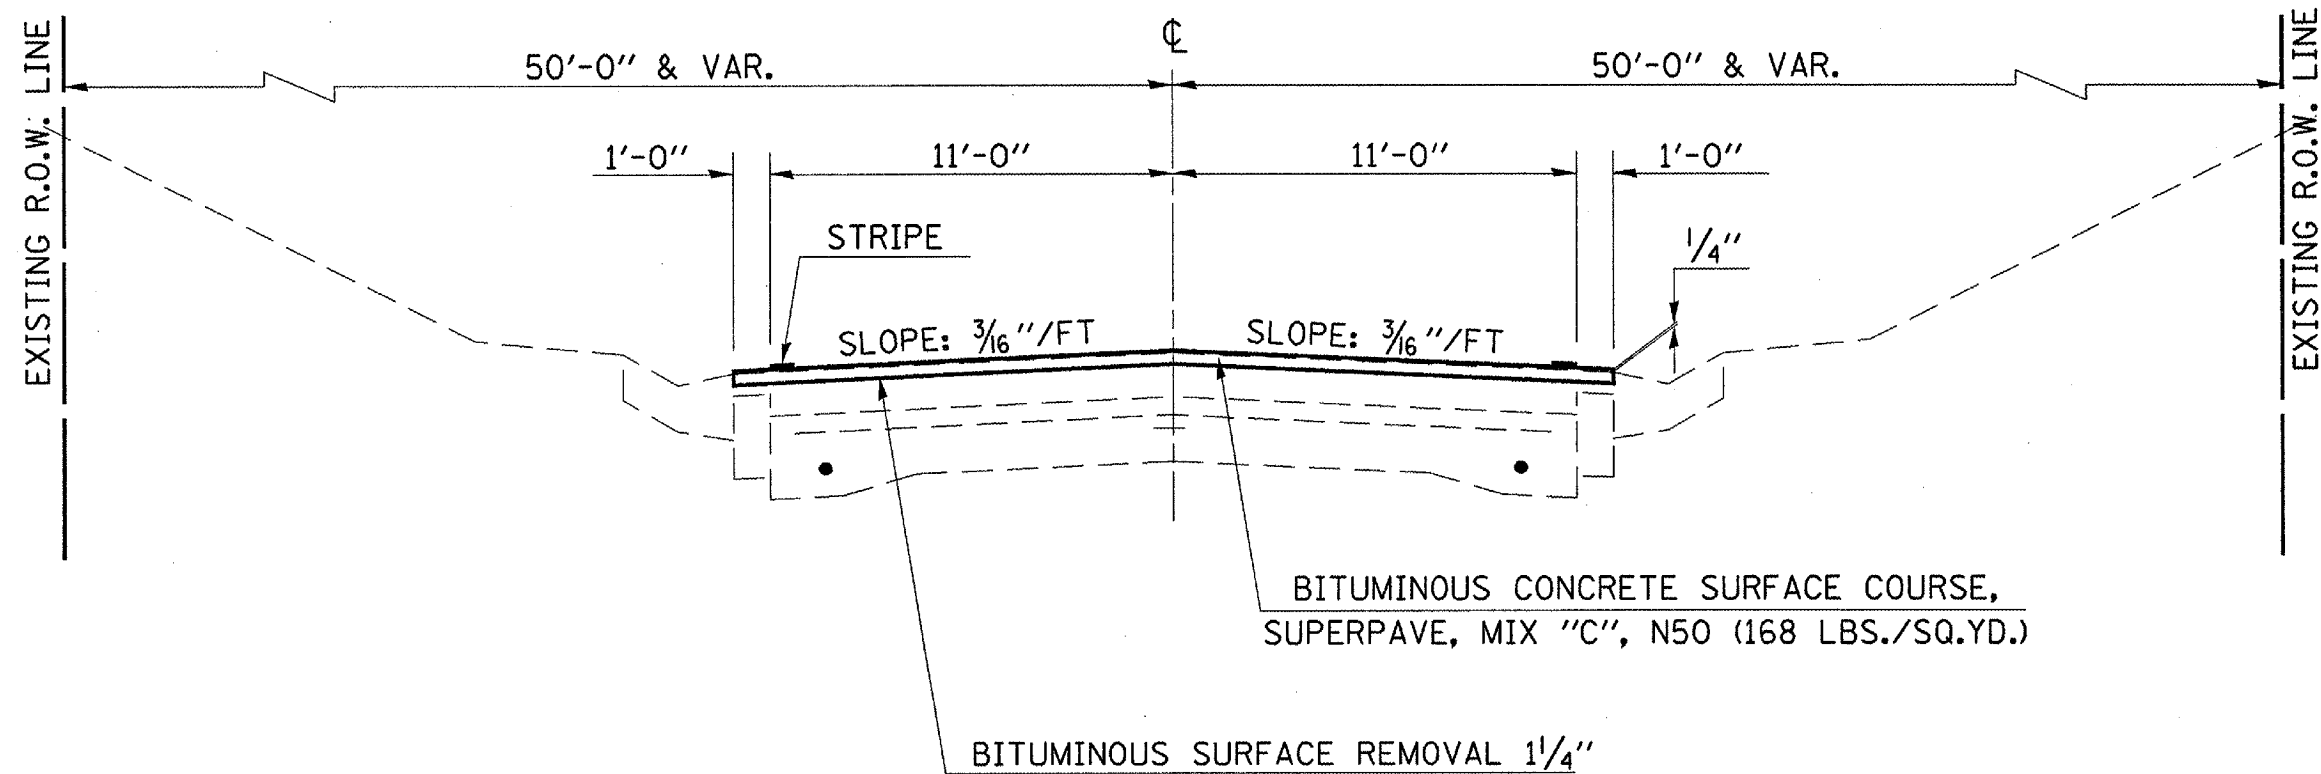

NOTE: THE TRANSITION FROM BITUMINOUS SURFACE REMOVAL (VARIABLE DEPTH) TO BITUMINOUS SURFACE REMOVAL 1 1/4" WILL BE PAID FOR AS BITUMINOUS SURFACE REMOVAL (VARIABLE DEPTH).

* TYPE A GUTTER (MODIFIED) ONLY ON RT. SIDE

SUPERELEVATION TRANSITION:
STATION 772+38.40 TO STATION 774+88.40