


| F.A.P. RTE. | SECTION | COUNTY | TOTAL SHEETS | SHEET NO. |
|-------------|-------------|--------|--------------|-----------|
| 71 | (11,12)RS-2 | DEWITT | 53 | 20 |

CONTRACT NO. 90867

⑤ PROPOSED TYPICAL CROSS SECTION ⑤

STATION TO STATION
 ④ 748+86.71 749+76.71 (BRIDGE OMISSION)

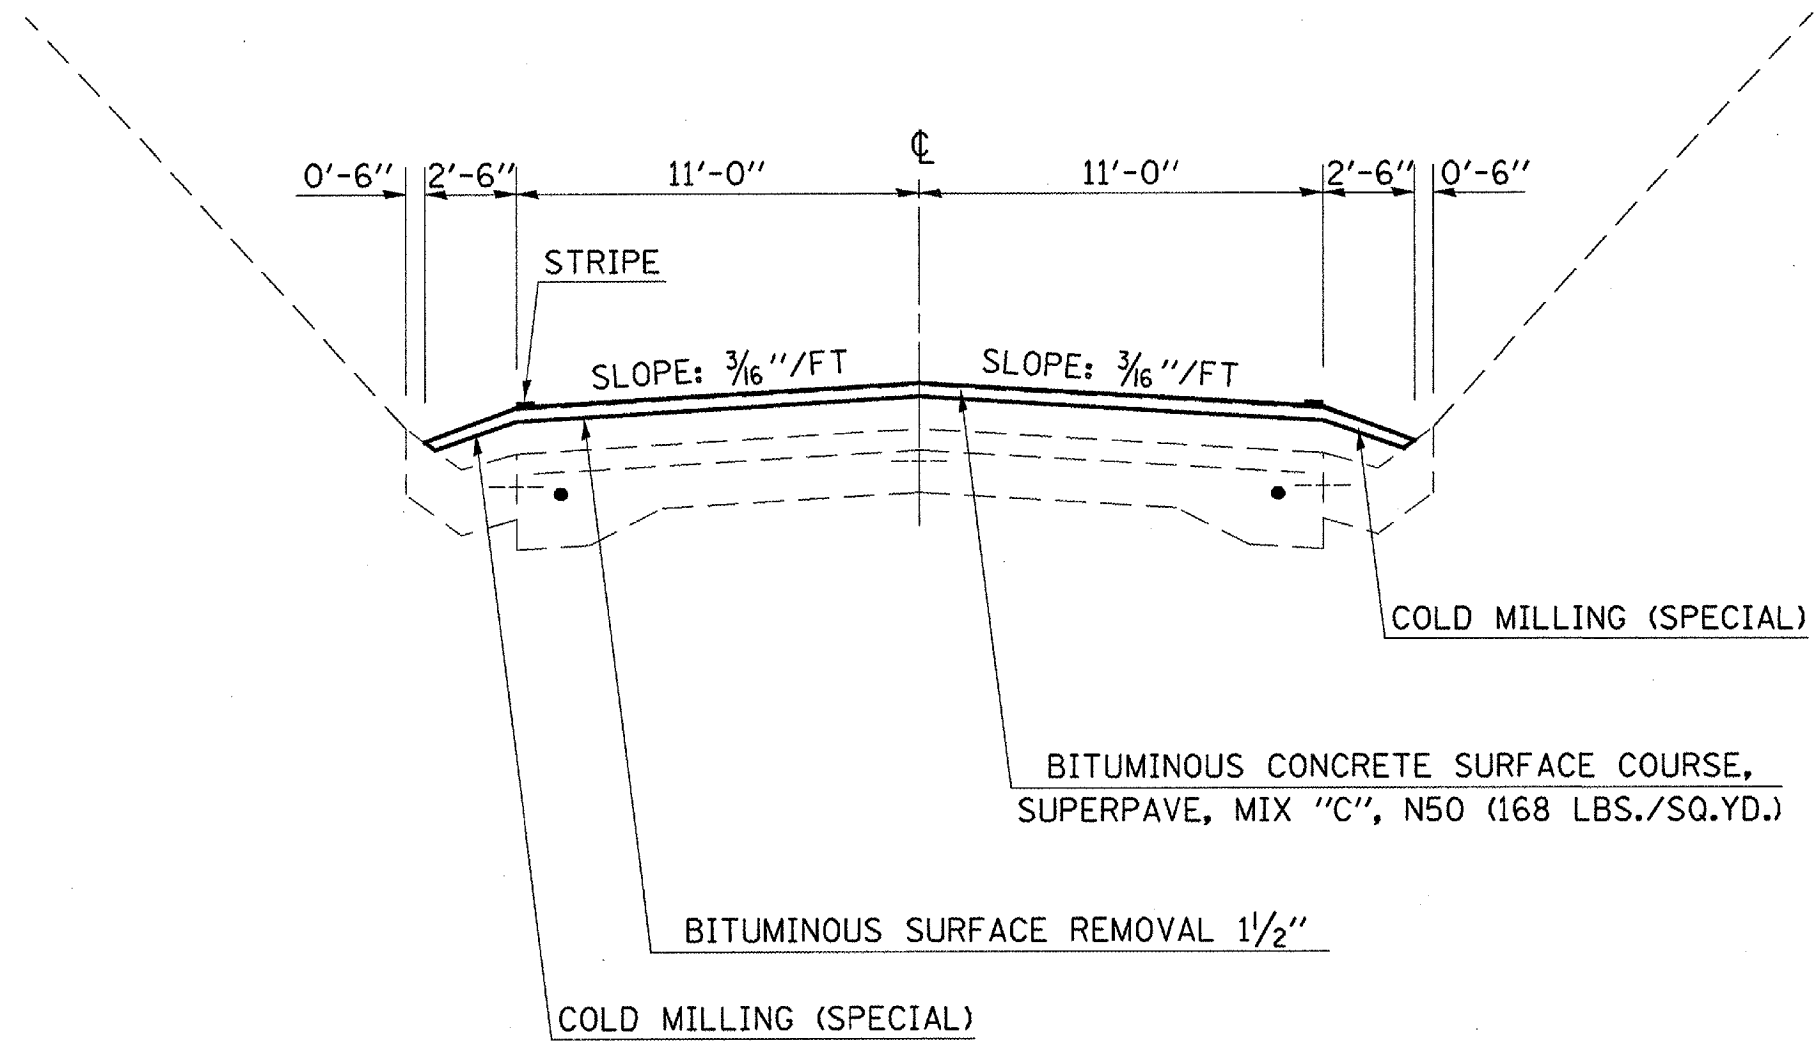

NOTE: THE TRANSITION FROM BITUMINOUS SURFACE REMOVAL 1 1/4" TO BITUMINOUS SURFACE REMOVAL 1 1/2" WILL BE PAID FOR AS BITUMINOUS SURFACE REMOVAL 1 1/4".