


F.A.P. RTE.	SECTION	COUNTY	TOTAL SHEETS	SHEET NO.
71	(11,12)RS-2	DEWITT	53	41

CONTRACT NO. 90867

BUTT JOINT DETAIL FOR ILLINOIS 54

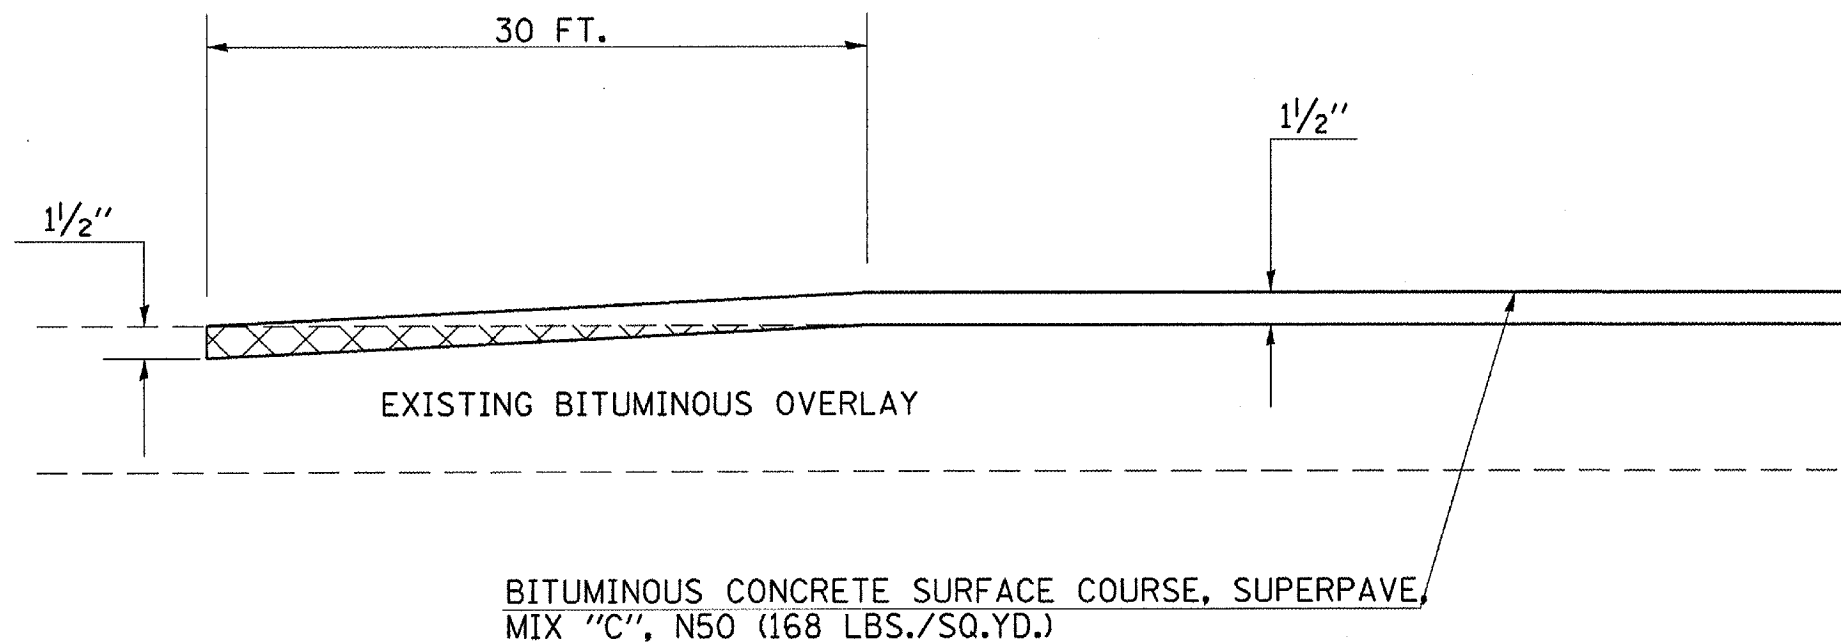

BITUMINOUS SURFACE REMOVAL - BUTT JOINT

STATION	TO	STATION	AREA
451+94.09		452+24.09	86.67 SQ. YD.
754+08.65		754+38.65	80.00 SQ. YD.
974+86.82		975+16.82	86.67 SQ. YD.
TOTAL			= 253.34 SQ. YD.
USE			= 254 SQ. YD.