


F.A.P. RTE.	SECTION	COUNTY	TOTAL SHEETS	SHEET NO.
71	(11,12)RS-2	DEWITT	53	42

CONTRACT NO. 90867

CONCRETE ENTRANCE OR SIDEROAD DETAIL

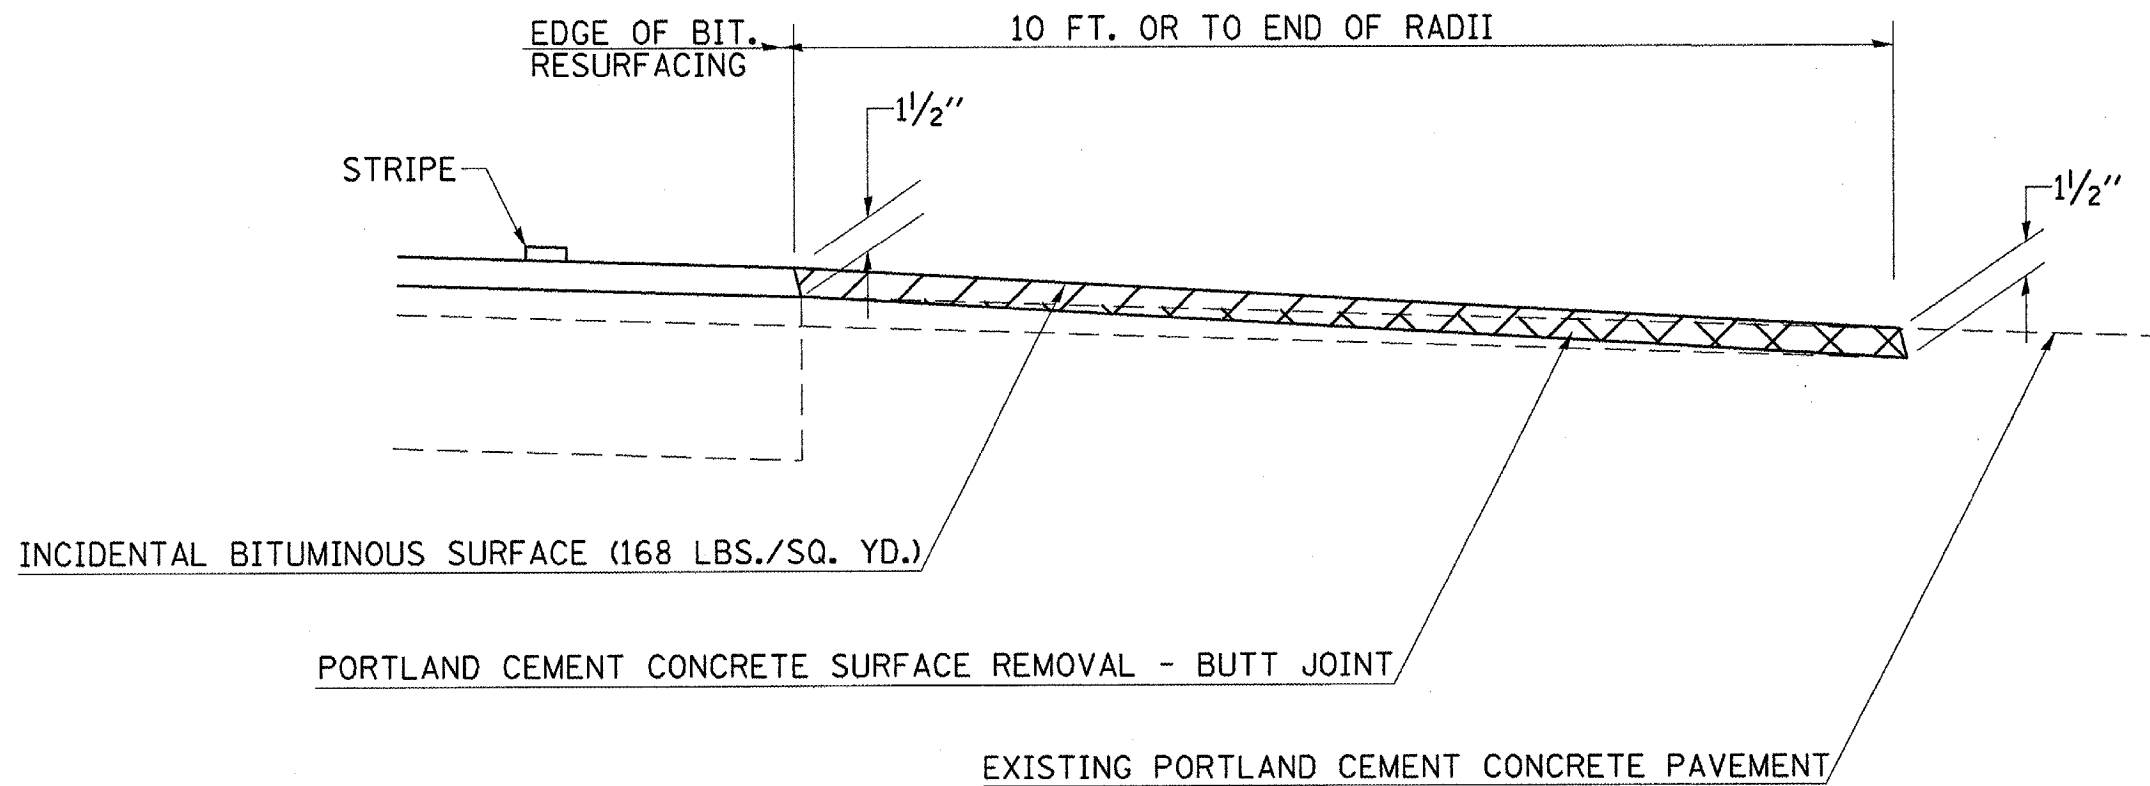

	NAME	DATE
DESIGNED	D.A.S.	7/98
CHECKED	D.L.P.	7/98
CADD NO.		

REVISIONS	
NAME	DATE