
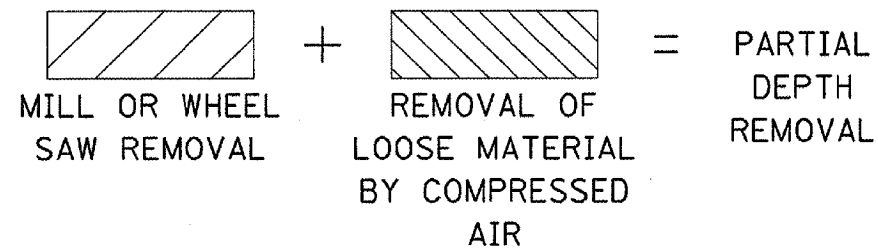


F.A.P. RTE.	SECTION	COUNTY	TOTAL SHEETS	SHEET NO.
71	(11,12)RS-2	DEWITT	53	47

CONTRACT NO. 90867

PAVEMENT PATCHING (PARTIAL DEPTH)

(PREVIOUSLY RESURFACED JOINTED P. C. C. PAVEMENT)

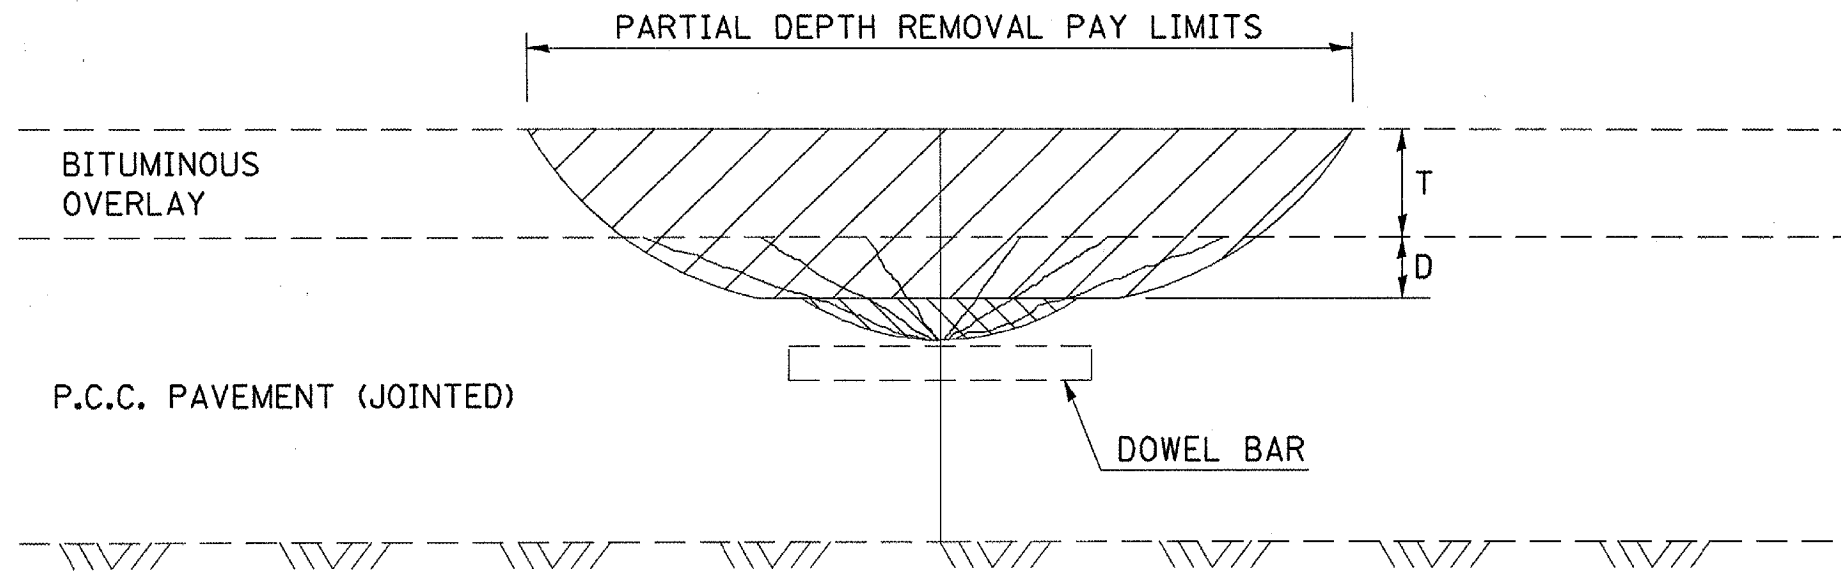

GENERAL NOTES

ALL VOLUME OF REMOVAL LIMITS TO BE REPLACED WITH BITUMINOUS MIXTURE FOR PATCHING.

T = THICKNESS OF BITUMINOUS OVERLAY(S). SEE TYPICAL CROSS SECTIONS.

D = DEPTH OF MACHINE REMOVAL INTO EXISTING P. C. C. PAVEMENT (3" (75 mm) ± OR TO SOUND CONCRETE).

JOINT LOCATION SHOWN - OTHER LOCATIONS SIMILAR.

	NAME	DATE	REVISIONS	
DESIGNED	D.L.P.	2/99	NAME	DATE
CHECKED	J.M.S.	2/99	D.L.P.	03/99
CADD NO.	C-5.01		K.A.G.	06/03

ALL DIMENSIONS ARE IN INCHES (MILLIMETERS) UNLESS OTHERWISE SHOWN.