


EXISTING TYPICAL CROSS SECTION

S.R. 121

STATION 878+34.00 TO STATION 886+15.41

F.A.I. RTE.	SECTION	COUNTY	TOTAL SHEETS	SHEET NO.
72		MACON	135	11

(58-62,58-62-1,58-63)RS
CONTRACT NO. 90879

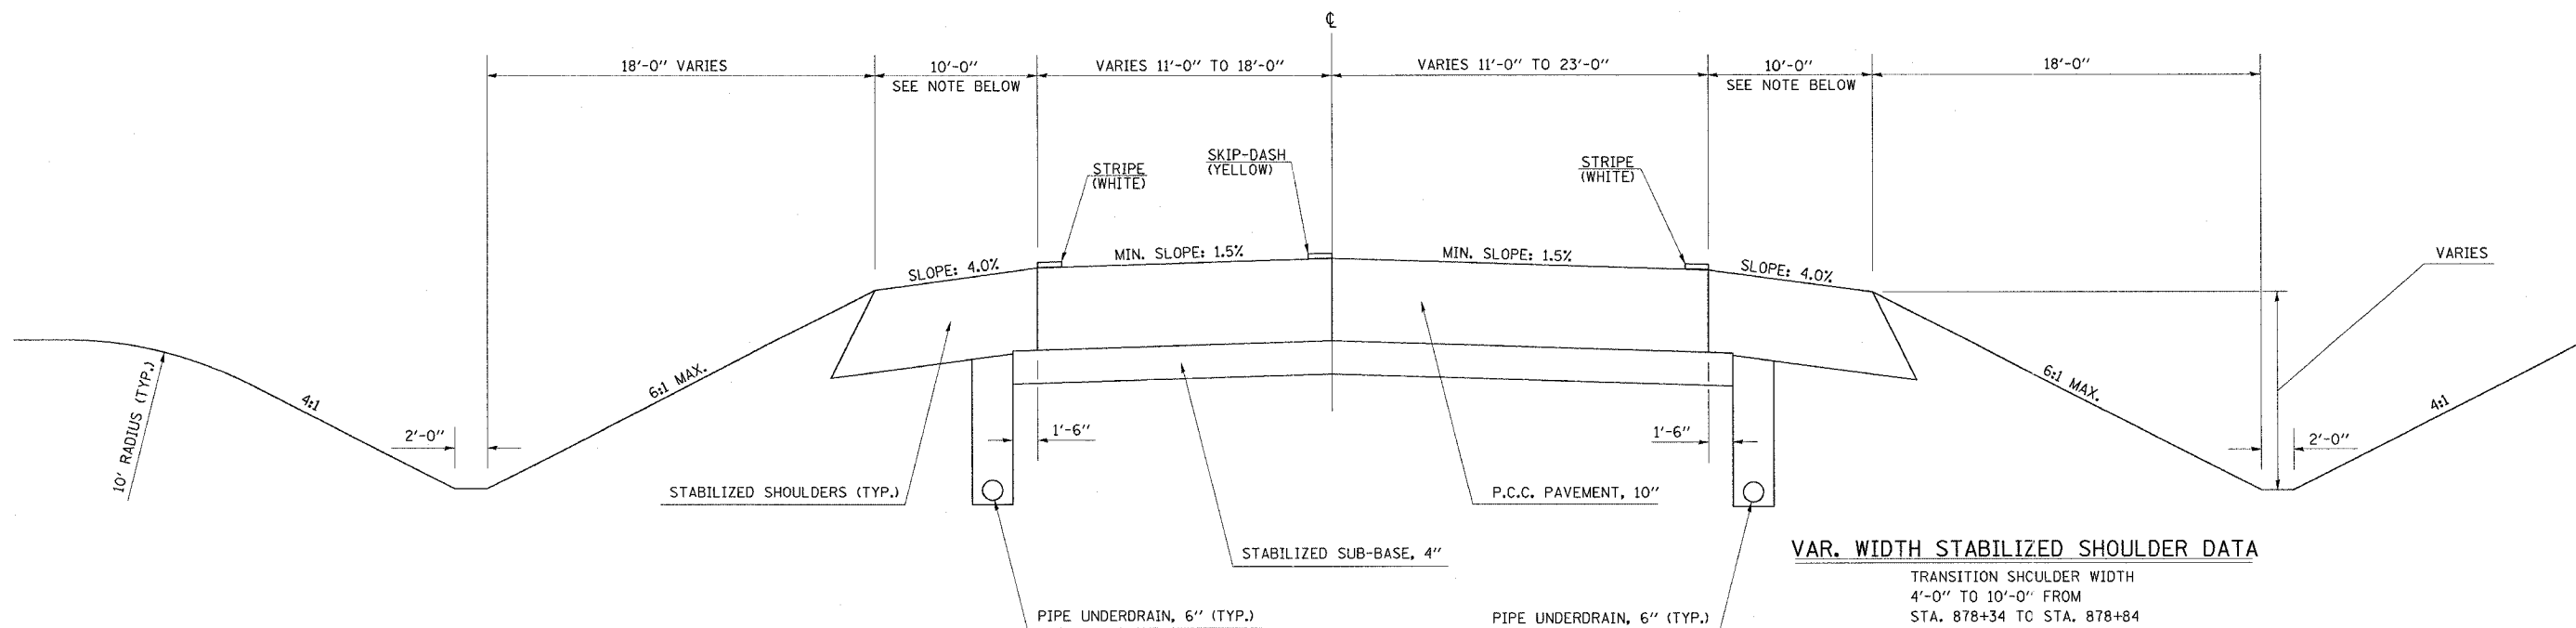

EXISTING TYPICAL CROSS SECTION

S.R. 121

STATION 886+15.41 TO STATION 891+52.45
STATION 919+48.25 TO STATION 921+50.00

