

F.A.I. RTE.	SECTION	COUNTY	TOTAL SHEETS	SHEET NO.
72		MACON	135	14

(58-62,58-62-1,58-63)RS
CONTRACT NO. 90879


PROPOSED TYPICAL CROSS SECTION ②

S.R. 121
STATION 878+34.00 TO STATION 886+15.41 ③

NOTE(S):
 ** FOR BITUMINOUS SHOULDER SUPERPAVE -
 LIFTS ≥ 2 1/4" SHALL USE B. A. M. GRADATION MIXTURE
 LIFTS < 2 1/4" SHALL USE IL 9.5L GRADATION MIXTURE

*VAR. WIDTH STABILIZED SHOULDER DATA

TRANSITION SHOULDER WIDTH
 4'-0" TO 10'-0" FROM
 STA. 878+34 TO STA. 878+84

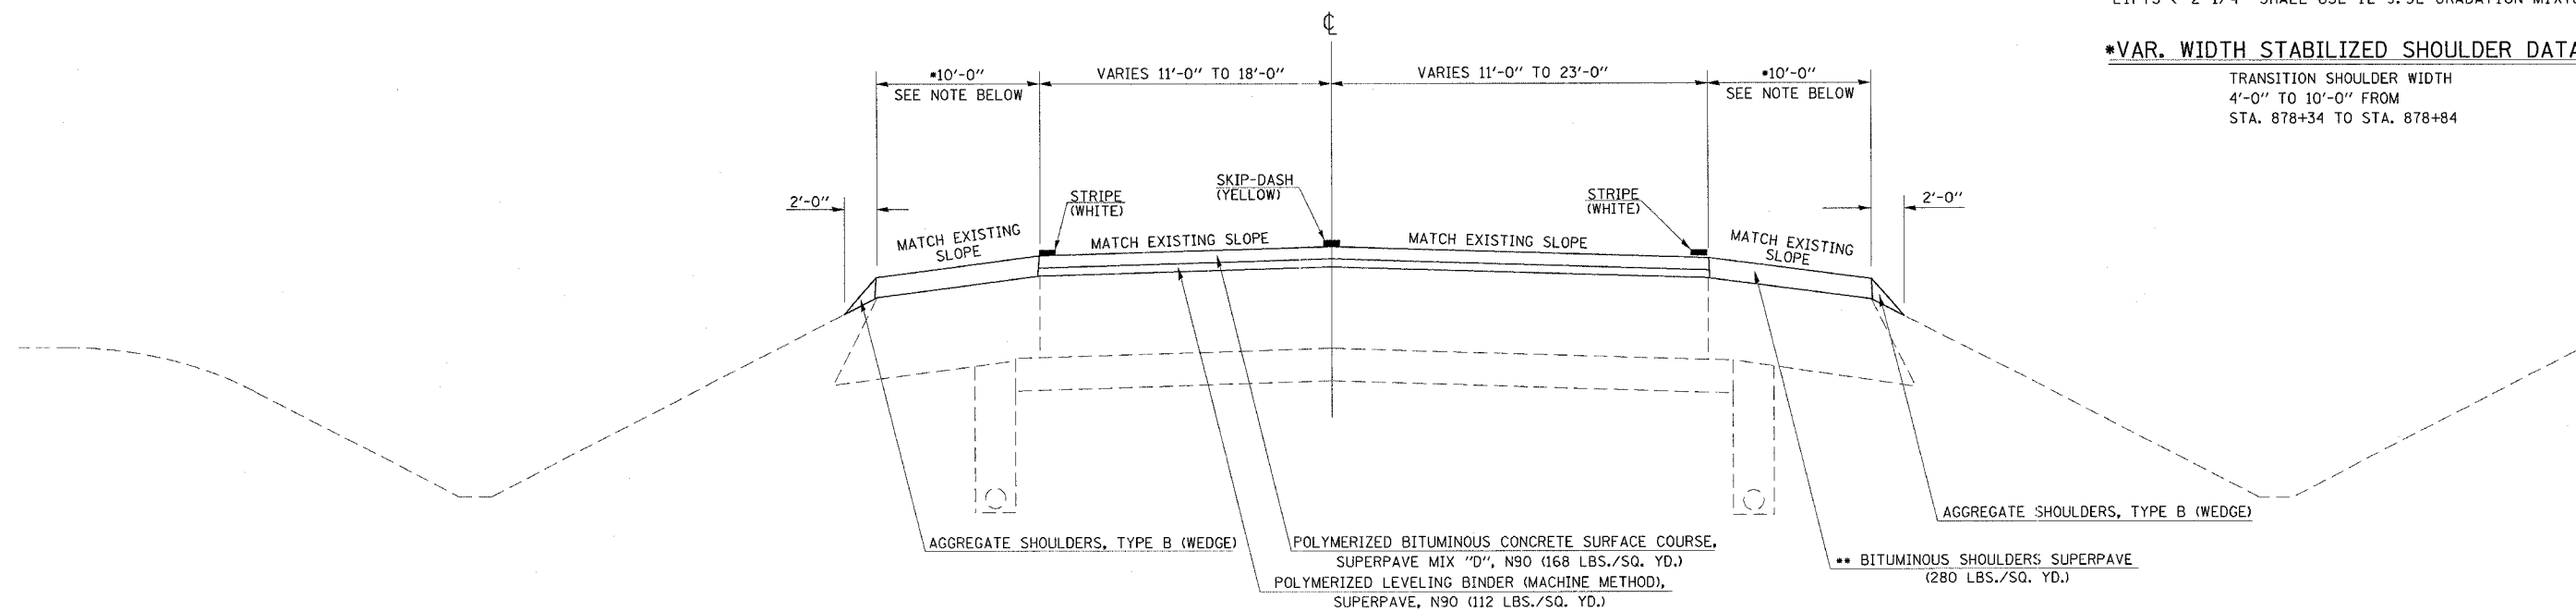

PROPOSED TYPICAL CROSS SECTION ③

S.R. 121
 ② STATION 886+15.41 TO STATION 891+52.45 ④
 ④ STATION 919+48.25 TO STATION 921+50.00

NOTE(S):
 ** FOR BITUMINOUS SHOULDER SUPERPAVE -
 LIFTS ≥ 2 1/4" SHALL USE B. A. M. GRADATION MIXTURE
 LIFTS < 2 1/4" SHALL USE IL 9.5L GRADATION MIXTURE

