
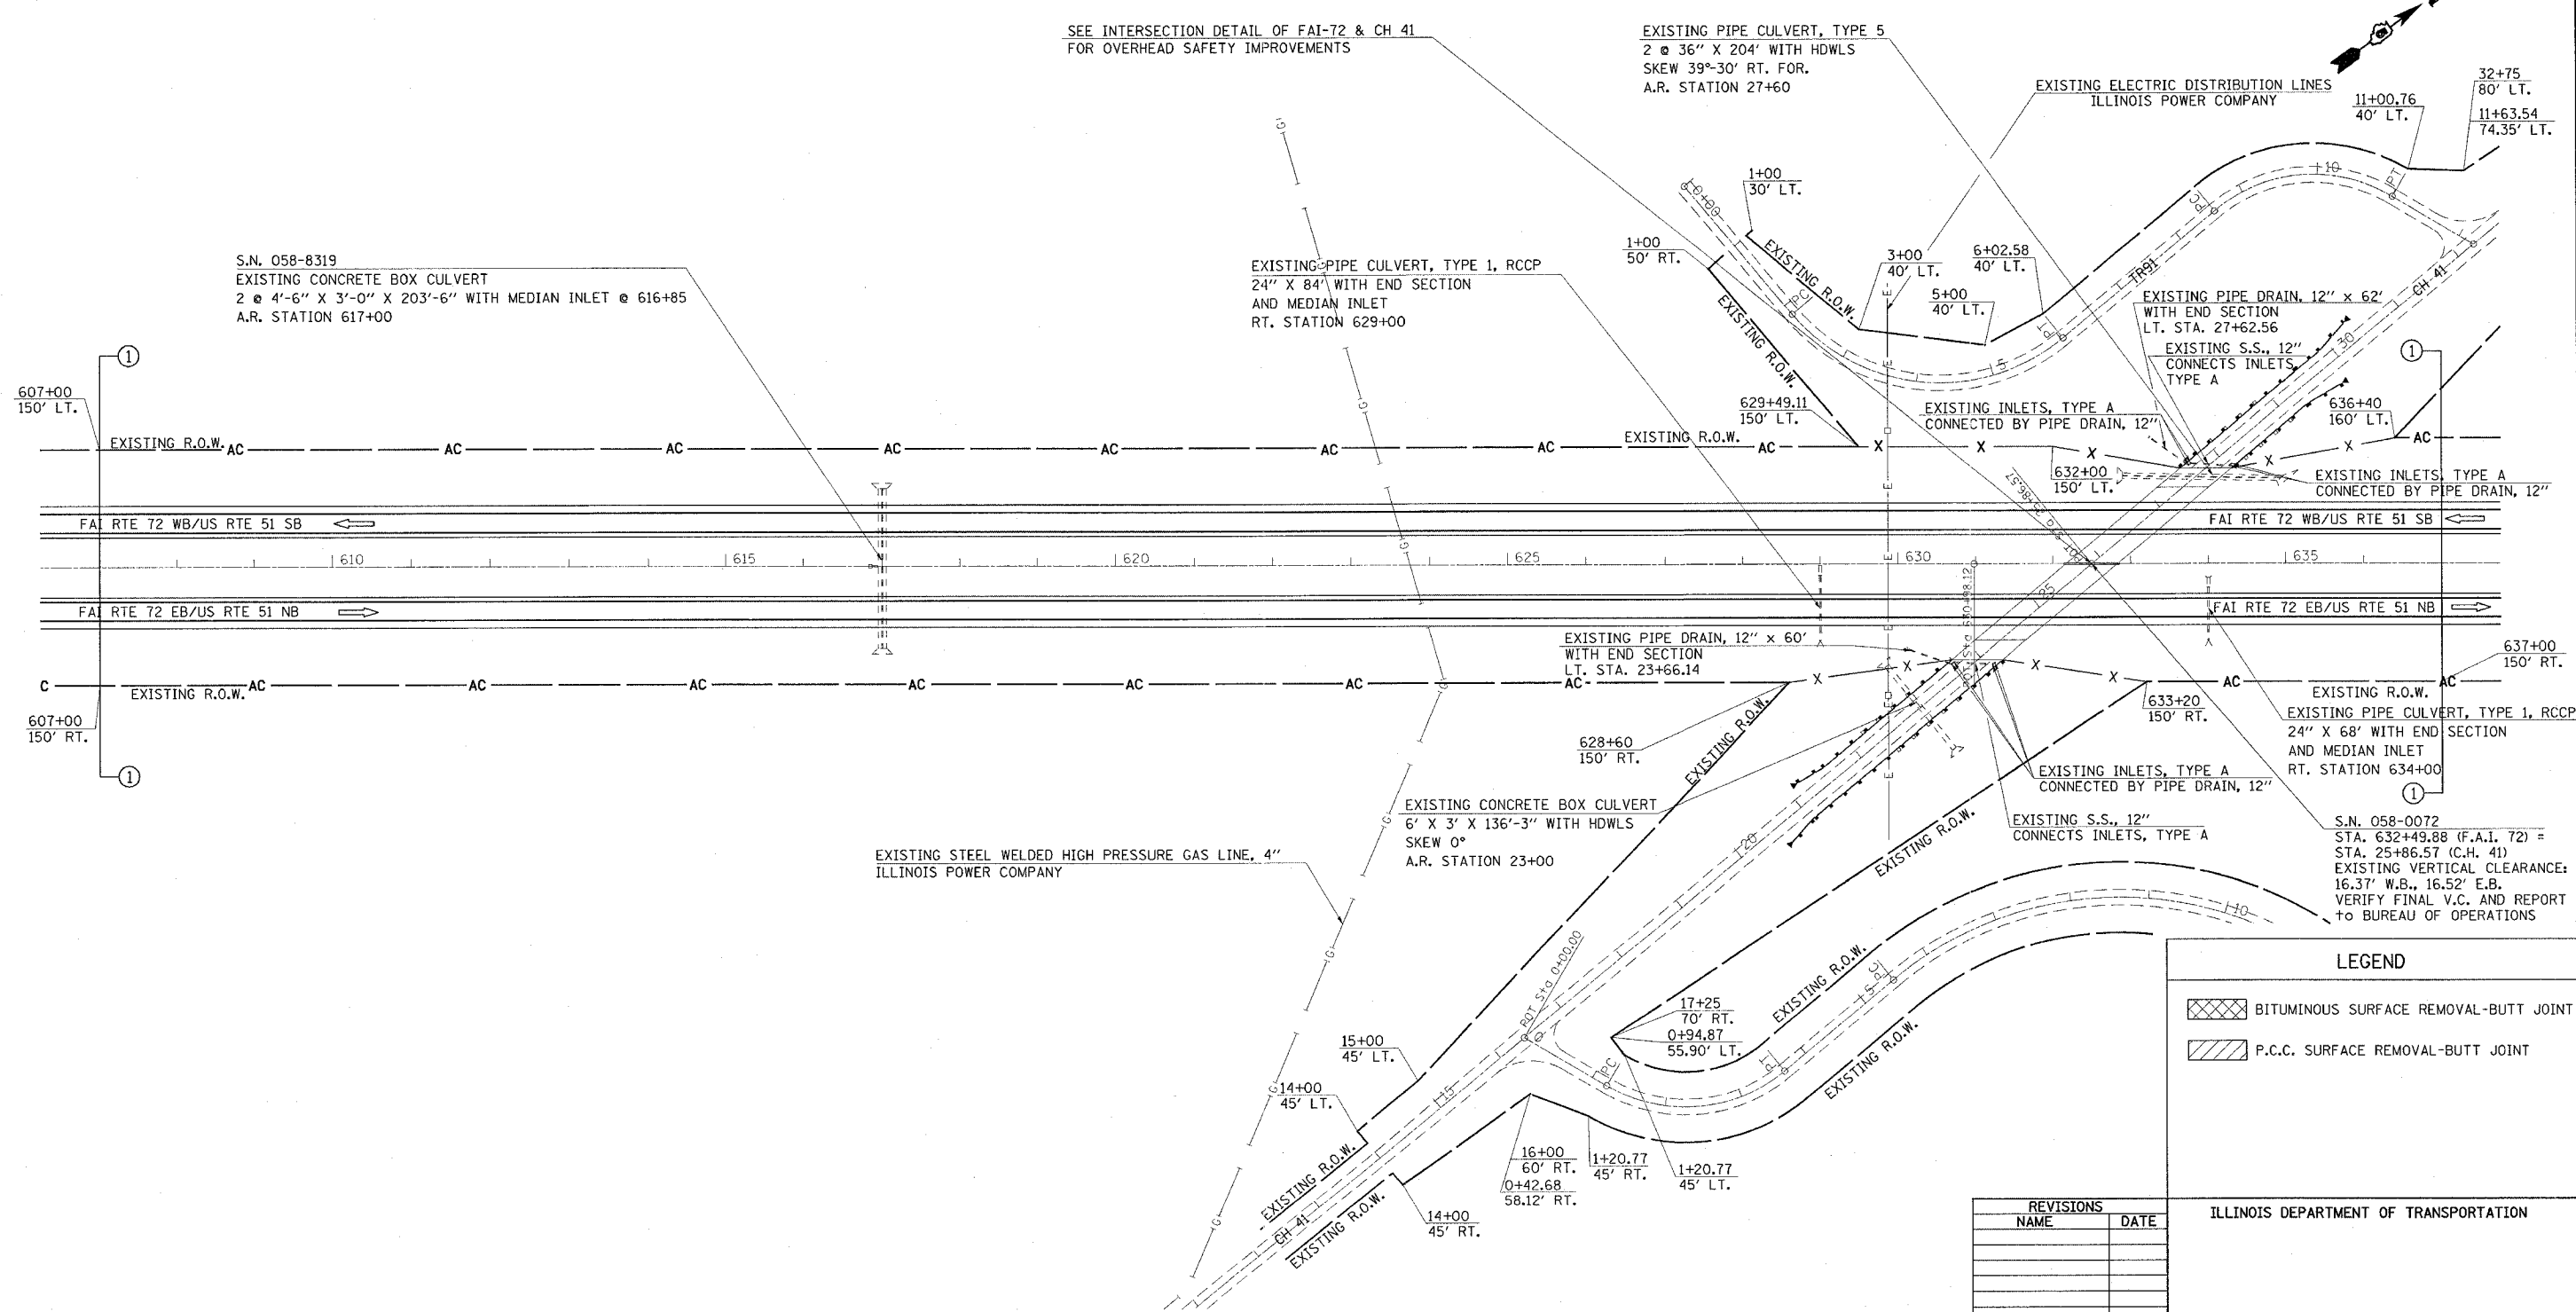
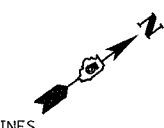


F.A.I. RTE.	SECTION	COUNTY	TOTAL SHEETS	SHEET NO.
72		MACON	135	34
STA. 607+00		TO STA. 637+00		
FED. ROAD DIST. NO.		ILLINOIS FED. AID PROJECT		
		* 58161,62,62-1,63IRS		

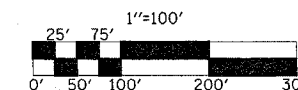

LEGEND	
	BITUMINOUS SURFACE REMOVAL-BUTT JOINT
	P.C.C. SURFACE REMOVAL-BUTT JOINT

REVISIONS	
NAME	DATE

ILLINOIS DEPARTMENT OF TRANSPORTATION

SCALE: _____ DATE _____

DRAWN BY _____ CHECKED BY _____

SEC. 1, T. 16 N., R. 1 E., 3RD P.M.

SEC. 6, T. 16 N., R. 2 E., 3RD P.M.

STA. 607+00 TO 637+00