


F.A.I. RTE.	SECTION	COUNTY	TOTAL SHEETS	SHEET NO.
72		MACON	135	36
STA. 667+00		TO STA. 697+00		
FED. ROAD DIST. NO. ILLINOIS FED. AID PROJECT				
* (58-62,58-62-1,58-63)RS				
CONTRACT NO. 90879				

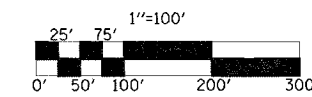

STEEL PLATE BEAM GUARDRAIL, TYPE A - 63000000


STATION	STATION	LENGTH
RT OUT 671+47.00	TO 673+34.50	187.5
RT MED 670+79.50	TO 673+29.50	250.0
		TOTAL = 437.5 FEET

TRAFFIC BARRIER TERMINAL TYPE 1, SPECIAL (FLARED) - 63100169

STATION	STATION	EACH
RT OUT 670+97.00	TO 671+47.00	1
RT MED 670+29.50	TO 670+79.50	1
		TOTAL = 2 EACH

TRAFFIC BARRIER TERMINAL, TYPE 2 - 63100045

STATION	STATION	EACH
RT OUT 673+34.50	TO 673+48.77	1
RT MED 673+29.50	TO 673+43.77	1
		TOTAL = 2 EACH

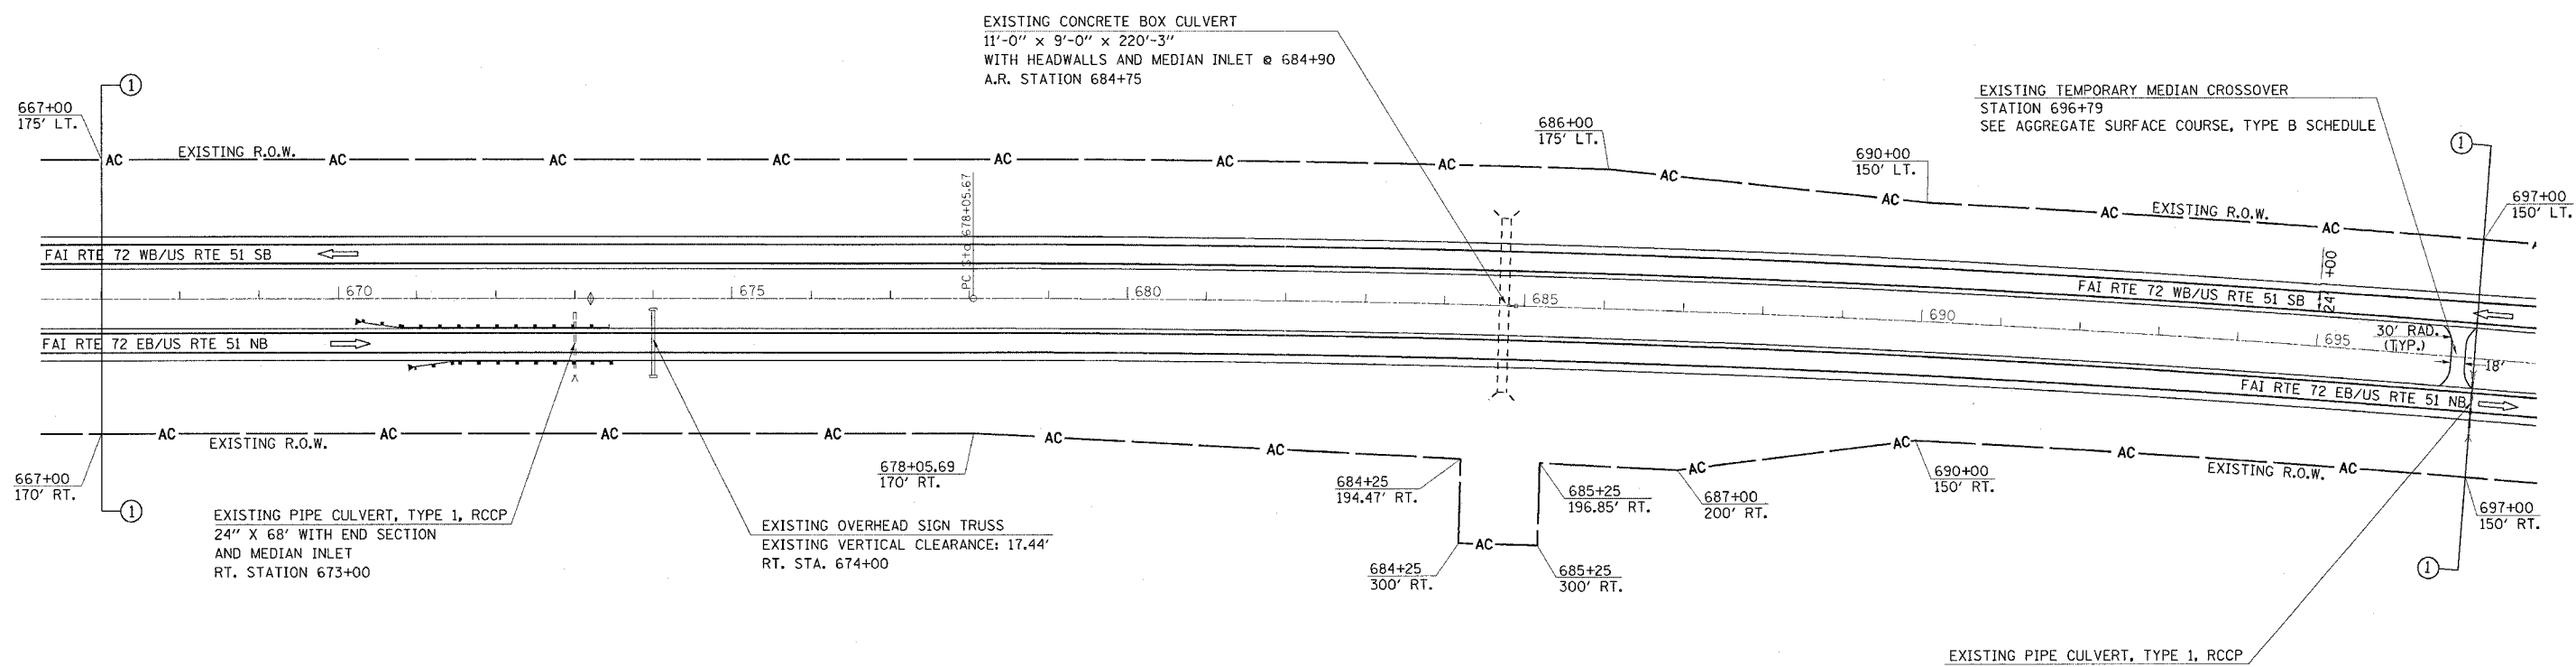

LEGEND

- BITUMINOUS SURFACE REMOVAL-BUTT JOINT
- P.C.C. SURFACE REMOVAL-BUTT JOINT

REVISIONS	
NAME	DATE

ILLINOIS DEPARTMENT OF TRANSPORTATION

SCALE: _____ DATE _____ DRAWN BY _____ CHECKED BY _____

SEC. 31, T. 17 N., R. 2 E., 3RD P.M.

STA. 667+00 TO 697+00