
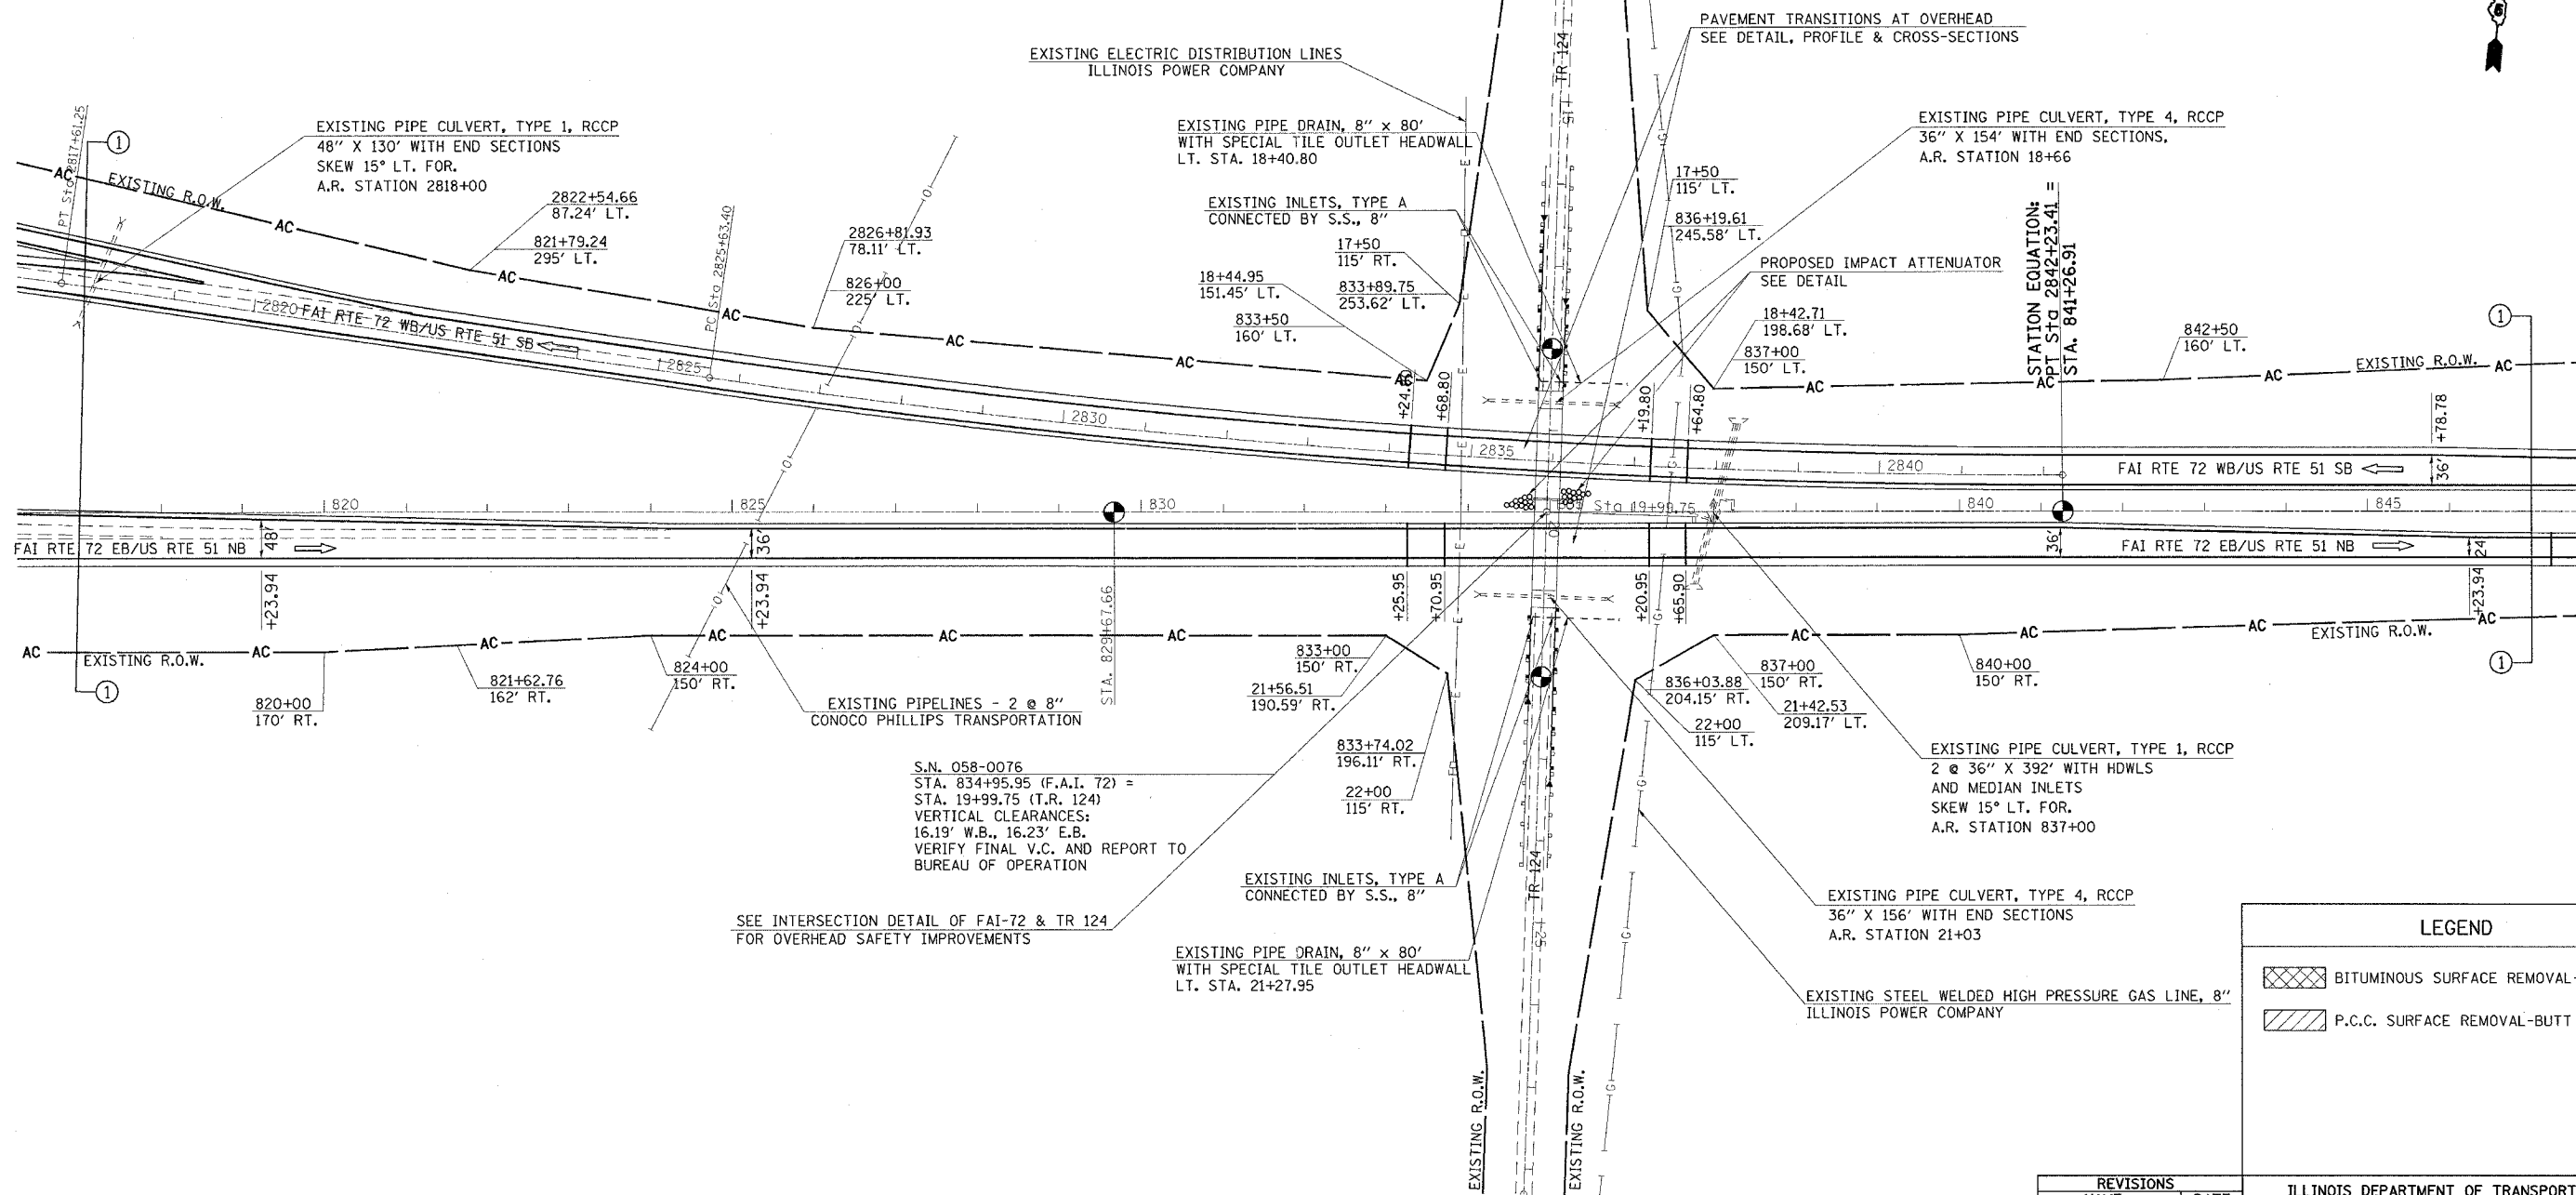


F.A.I. RTE.	SECTION	COUNTY	TOTAL SHEETS	SHEET NO.
72		MACON	135	41
STA. **		TO STA.		
FED. ROAD DIST. NO.		ILLINOIS FED. AID PROJECT		
* (58-62.58-62-1.58-63)RS				
CONTRACT NO. 90879				
** STA. 2818+00 TO STA. 847+00 (F.A.I. 72 WB)				
STA. 818+00 TO STA. 847+00 (F.A.I. 72 EB)				

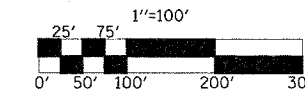

SEE INTERSECTION DETAIL OF FAI-72 & TR 124 FOR OVERHEAD SAFETY IMPROVEMENTS

S.N. 058-0076
 STA. 834+95.95 (F.A.I. 72) =
 STA. 19+99.75 (T.R. 124)
 VERTICAL CLEARANCES:
 16.19' W.B., 16.23' E.B.
 VERIFY FINAL V.C. AND REPORT TO
 BUREAU OF OPERATION

LEGEND	
	BITUMINOUS SURFACE REMOVAL-BUTT JOINT
	P.C.C. SURFACE REMOVAL-BUTT JOINT

REVISIONS	
NAME	DATE

ILLINOIS DEPARTMENT OF TRANSPORTATION

SCALE: _____
 DATE _____

DRAWN BY _____
 CHECKED BY _____

SEC. 21, T. 17 N., R. 2 E., 3RD P.M.

STA. 817+00 TO 847+00