
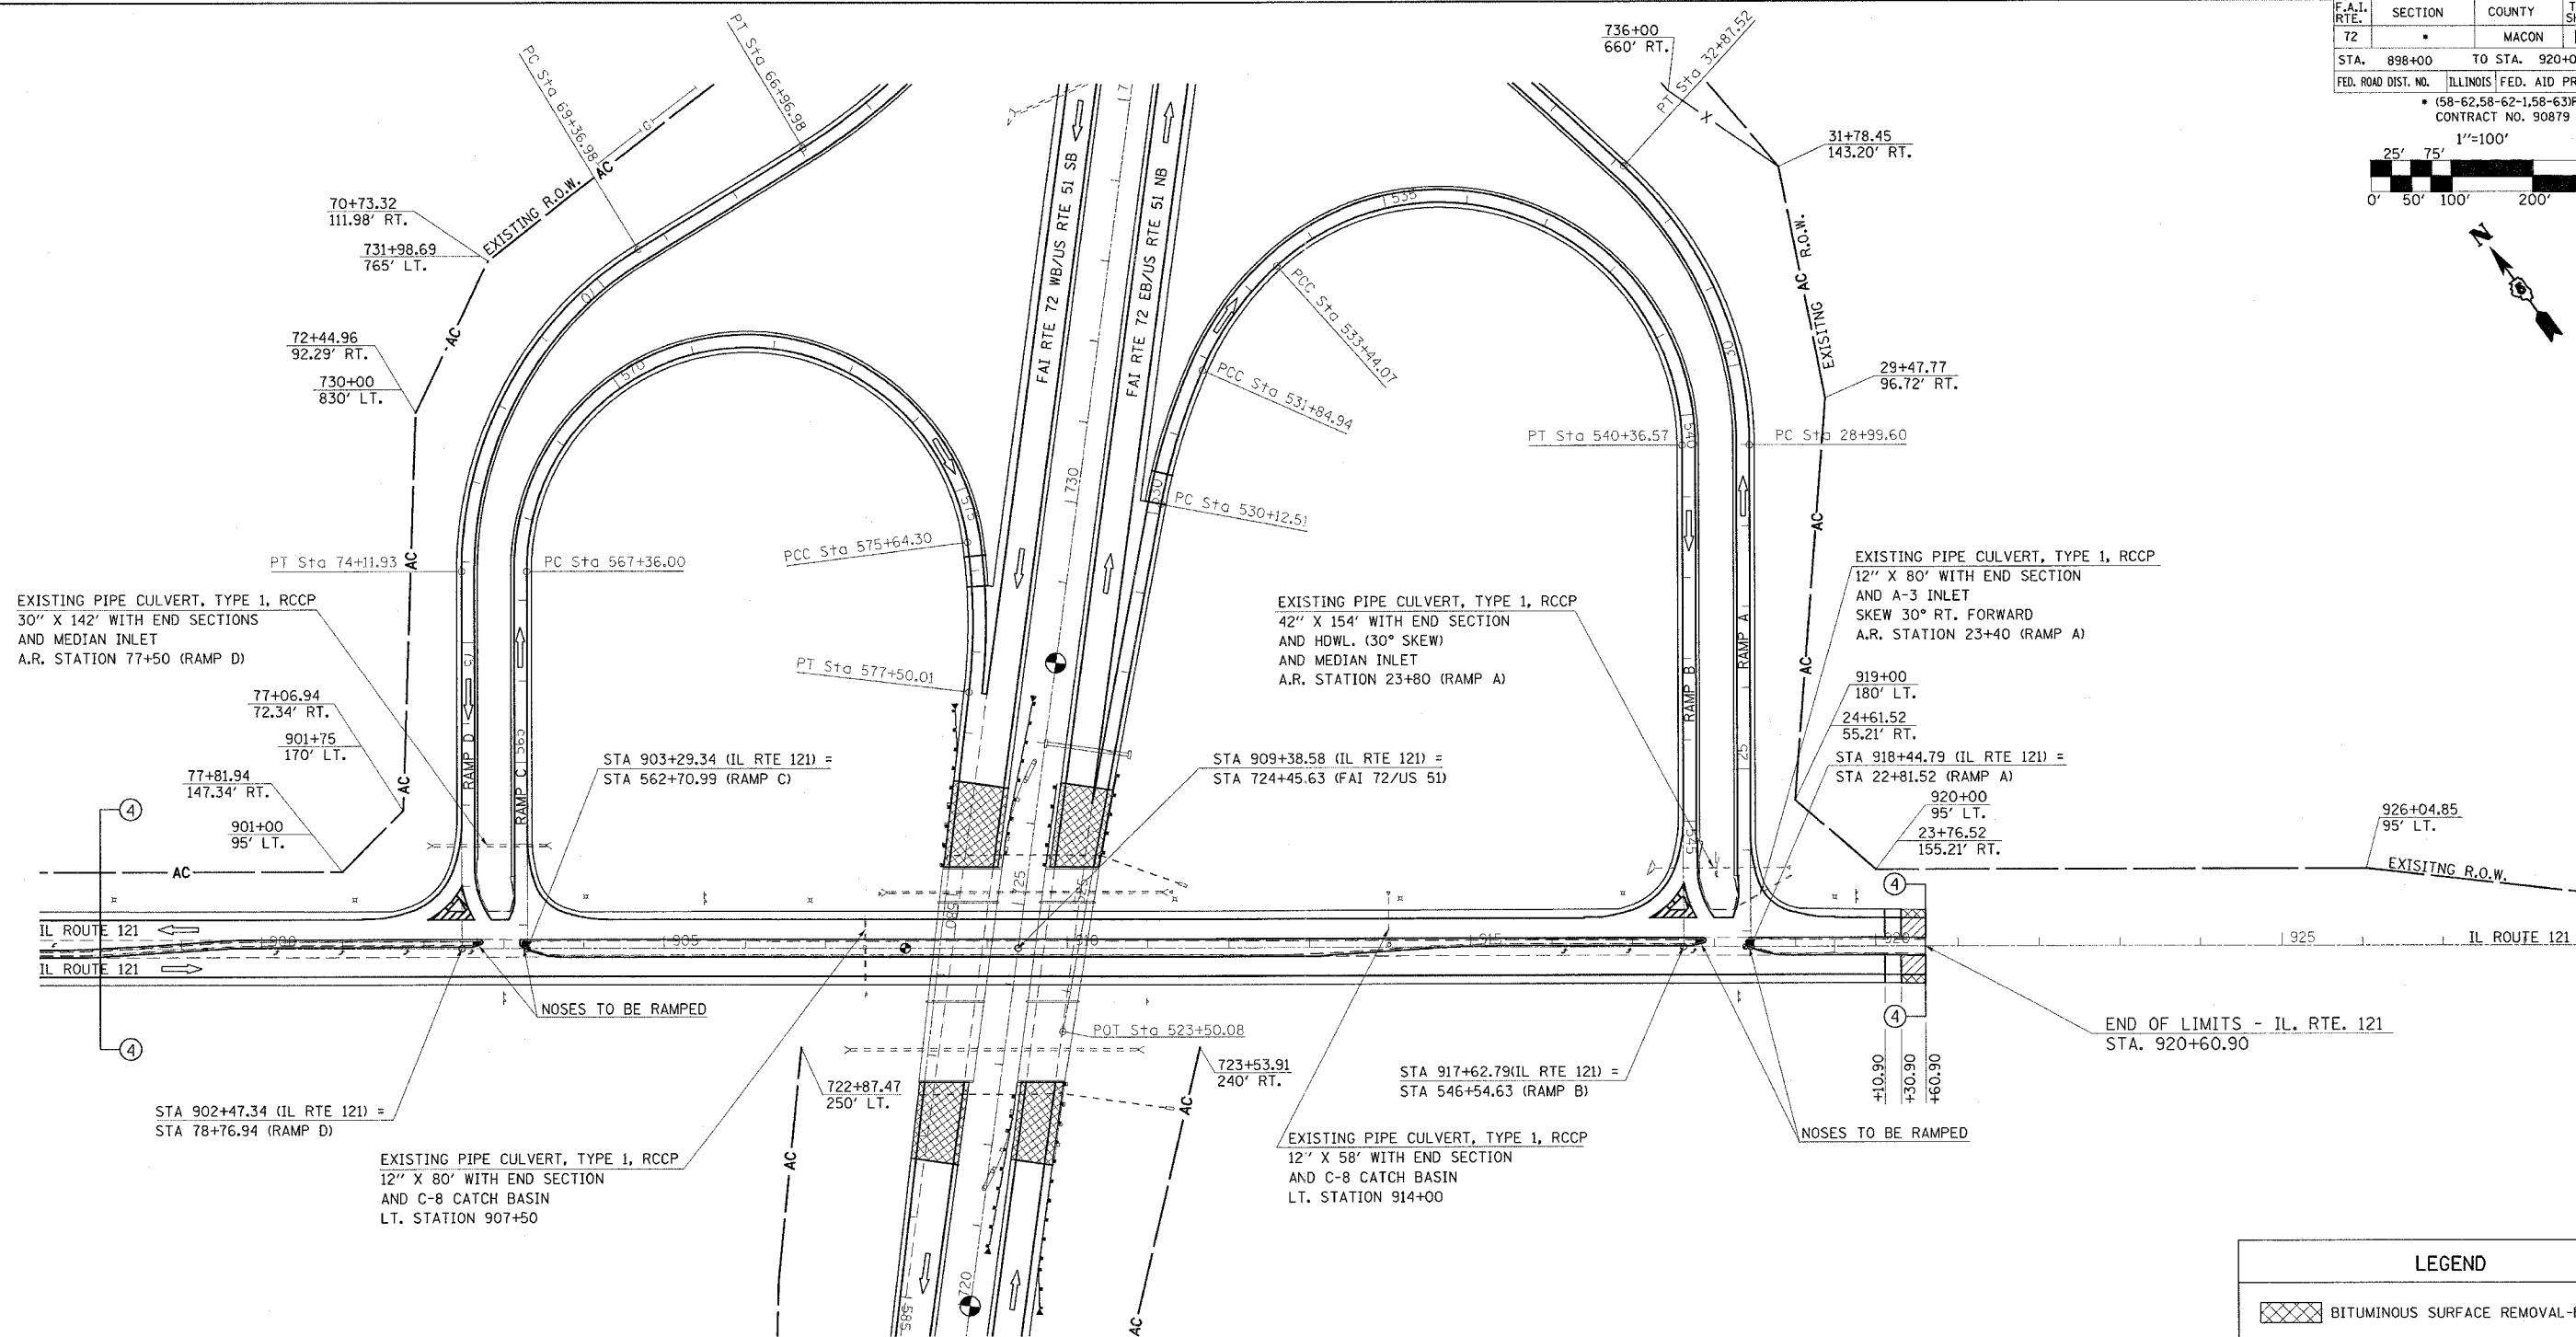


F.A.I. RTE.	SECTION	COUNTY	TOTAL SHEETS	SHEET NO.
72		MACON	135	44
STA. 898+00		TO STA. 920+00		
FED. ROAD DIST. NO. ILLINOIS FED. AID PROJECT				
CONTRACT NO. 90879				

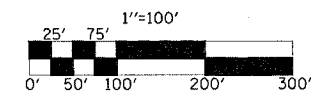

**LEGEND**

- BITUMINOUS SURFACE REMOVAL-BUTT JOINT
- P.C.C. SURFACE REMOVAL-BUTT JOINT

REVISIONS	
NAME	DATE

ILLINOIS DEPARTMENT OF TRANSPORTATION

SCALE: \_\_\_\_\_ DRAWN BY \_\_\_\_\_

DATE: \_\_\_\_\_ CHECKED BY \_\_\_\_\_

STA. 913+00 TO 920+00  
IL 121