

F.A.I. RTE.	SECTION	COUNTY	TOTAL SHEETS	SHEET NO.
72	.	MACON	135	51

STA: 532+00	TO STA: 547+00
FED. ROAD DIST. NO.	ILLINOIS FED. AID PROJECT


(58-62,58-62-1,58-63)RS
CONTRACT NO. 90879



PAVED SHOULDER REMOVAL AND BASE COURSE OPTION

STRUCTURE NUMBER 058-0068 W.B. & 058-0069 E.B.

STRUCTURE NUMBER 058-0070 W.B. & 058-0071 E.B.

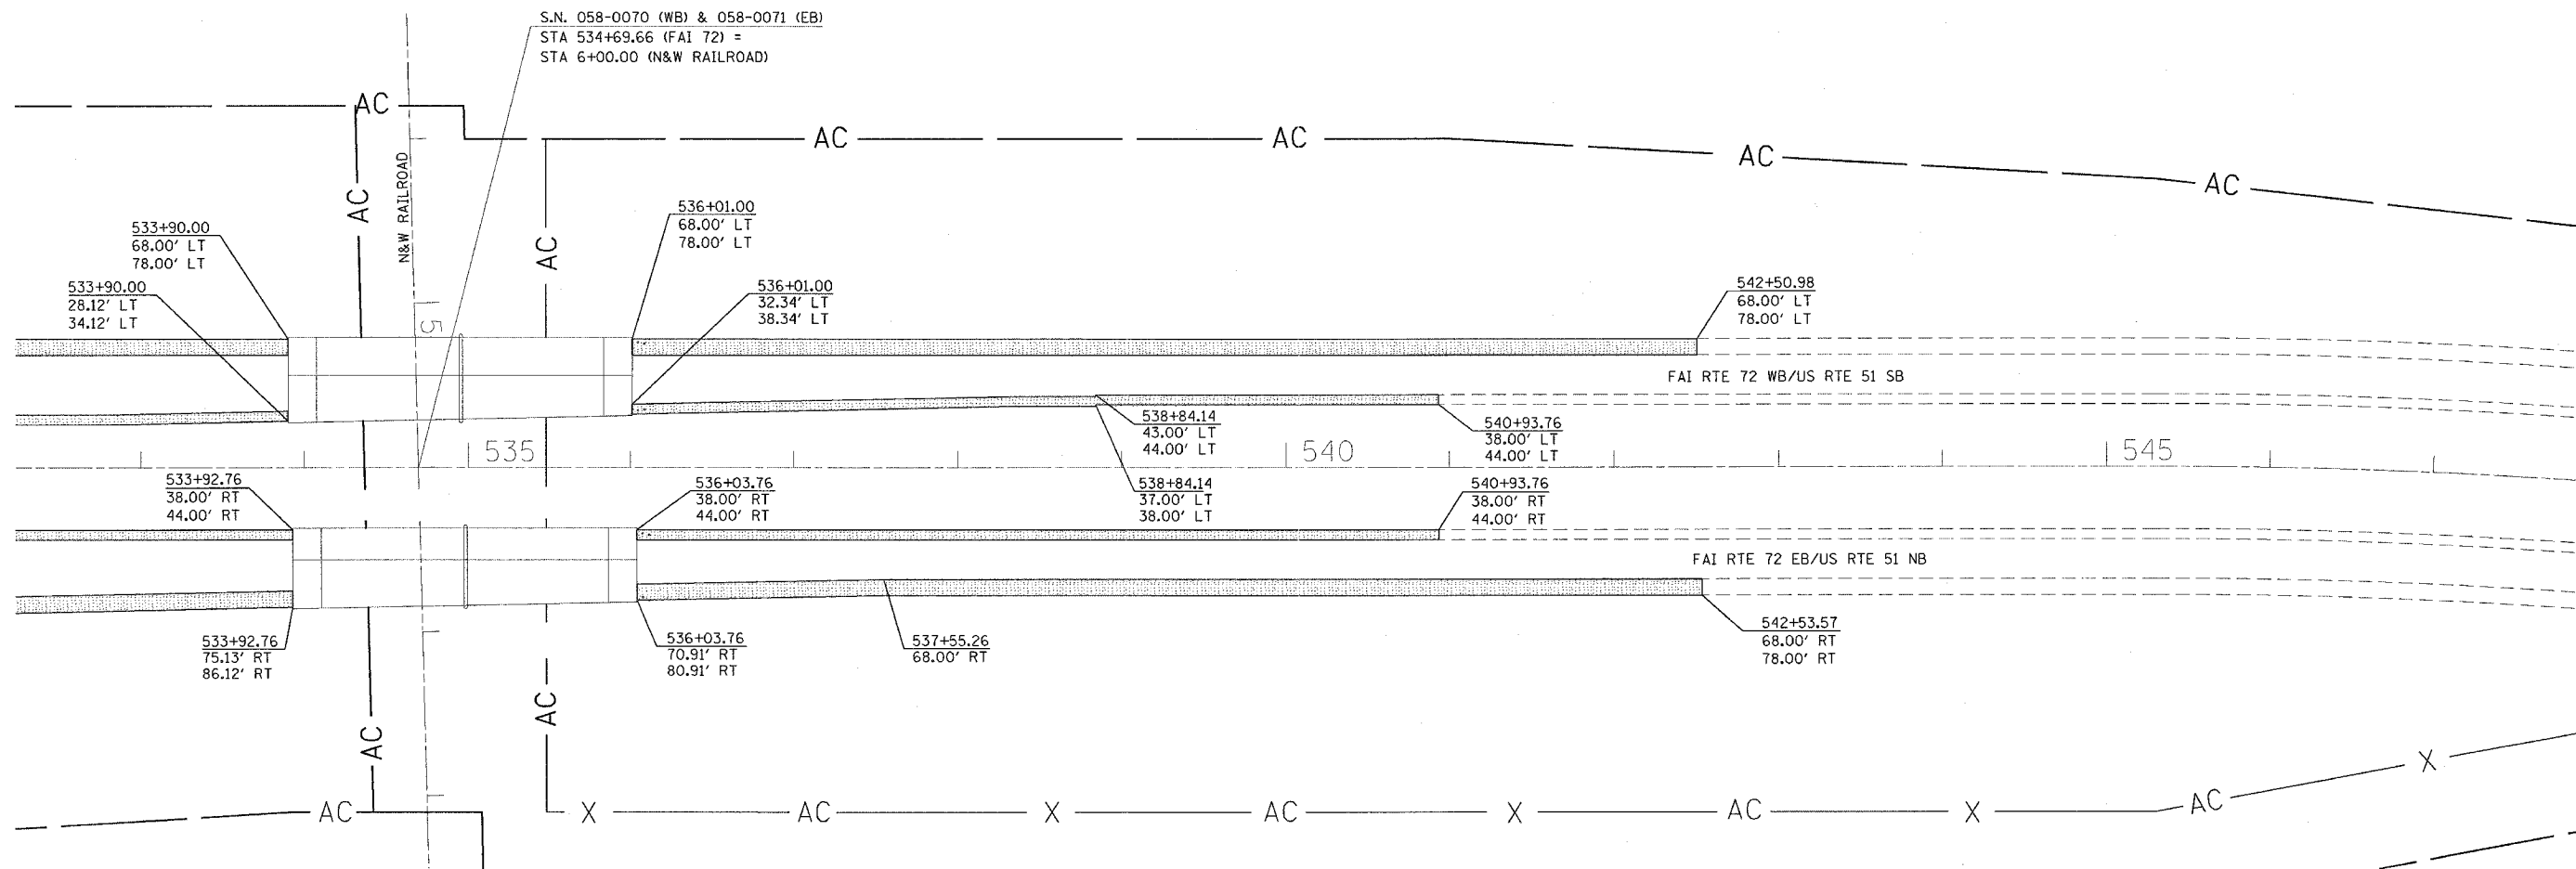

PAVED SHOULDER REMOVAL	
STATION TO STATION	SQ. YD.
LT 532+00.00 TO LT 533+90.00	211
LT 532+00.00 TO LT 533+90.00	127
RT 532+00.00 TO RT 533+92.76	214
RT 532+00.00 TO RT 533+92.76	129
LT 536+01.00 TO LT 542+50.98	722
LT 536+01.00 TO LT 540+93.76	328
RT 536+03.76 TO RT 540+93.76	327
RT 536+03.76 TO RT 542+53.57	722
TOTAL	2780

BASE COURSE (OPTION) PCC 8" BITUMINOUS 9 1/2"	
STATION TO STATION	SQ. YD.
LT 532+00.00 TO LT 533+90.00	211
LT 532+00.00 TO LT 533+90.00	127
RT 532+00.00 TO RT 533+92.76	214
RT 532+00.00 TO RT 533+92.76	129
LT 536+01.00 TO LT 542+50.98	722
LT 536+01.00 TO LT 540+93.76	328
RT 536+03.76 TO RT 540+93.76	327
RT 536+03.76 TO RT 542+53.57	722
TOTAL	2780

REVISIONS	
NAME	DATE

ILLINOIS DEPARTMENT OF TRANSPORTATION
PAVED SHOULDER REMOVAL
AND BASE COURSE OPTION
F.A.I. ROUTE 72
SECTION (58-62,58-62-1,58-63)RS
MACON COUNTY

SCALE: VERT. 1" = 50'
HORIZ. 1" = 50'
DATE 10/22/03
DRAWN BY CADD
CHECKED BY