



F.A.I. RTE.	SECTION	COUNTY	TOTAL SHEETS	SHEET NO.
72		MACON	135	53
STA. 483+00		TO STA. 501+00		
FED. ROAD DIST. NO.		ILLINOIS	FED. AID PROJECT	

(58-62,58-62-1,58-63)RS
CONTRACT NO. 90879

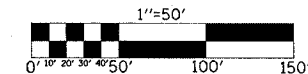

TRAFFIC CONTROL STAGE I

STRUCTURE NUMBER 058-0068 W.B. & 058-0069 E.B.
STRUCTURE NUMBER 058-0070 W.B. & 058-0071 E.B.

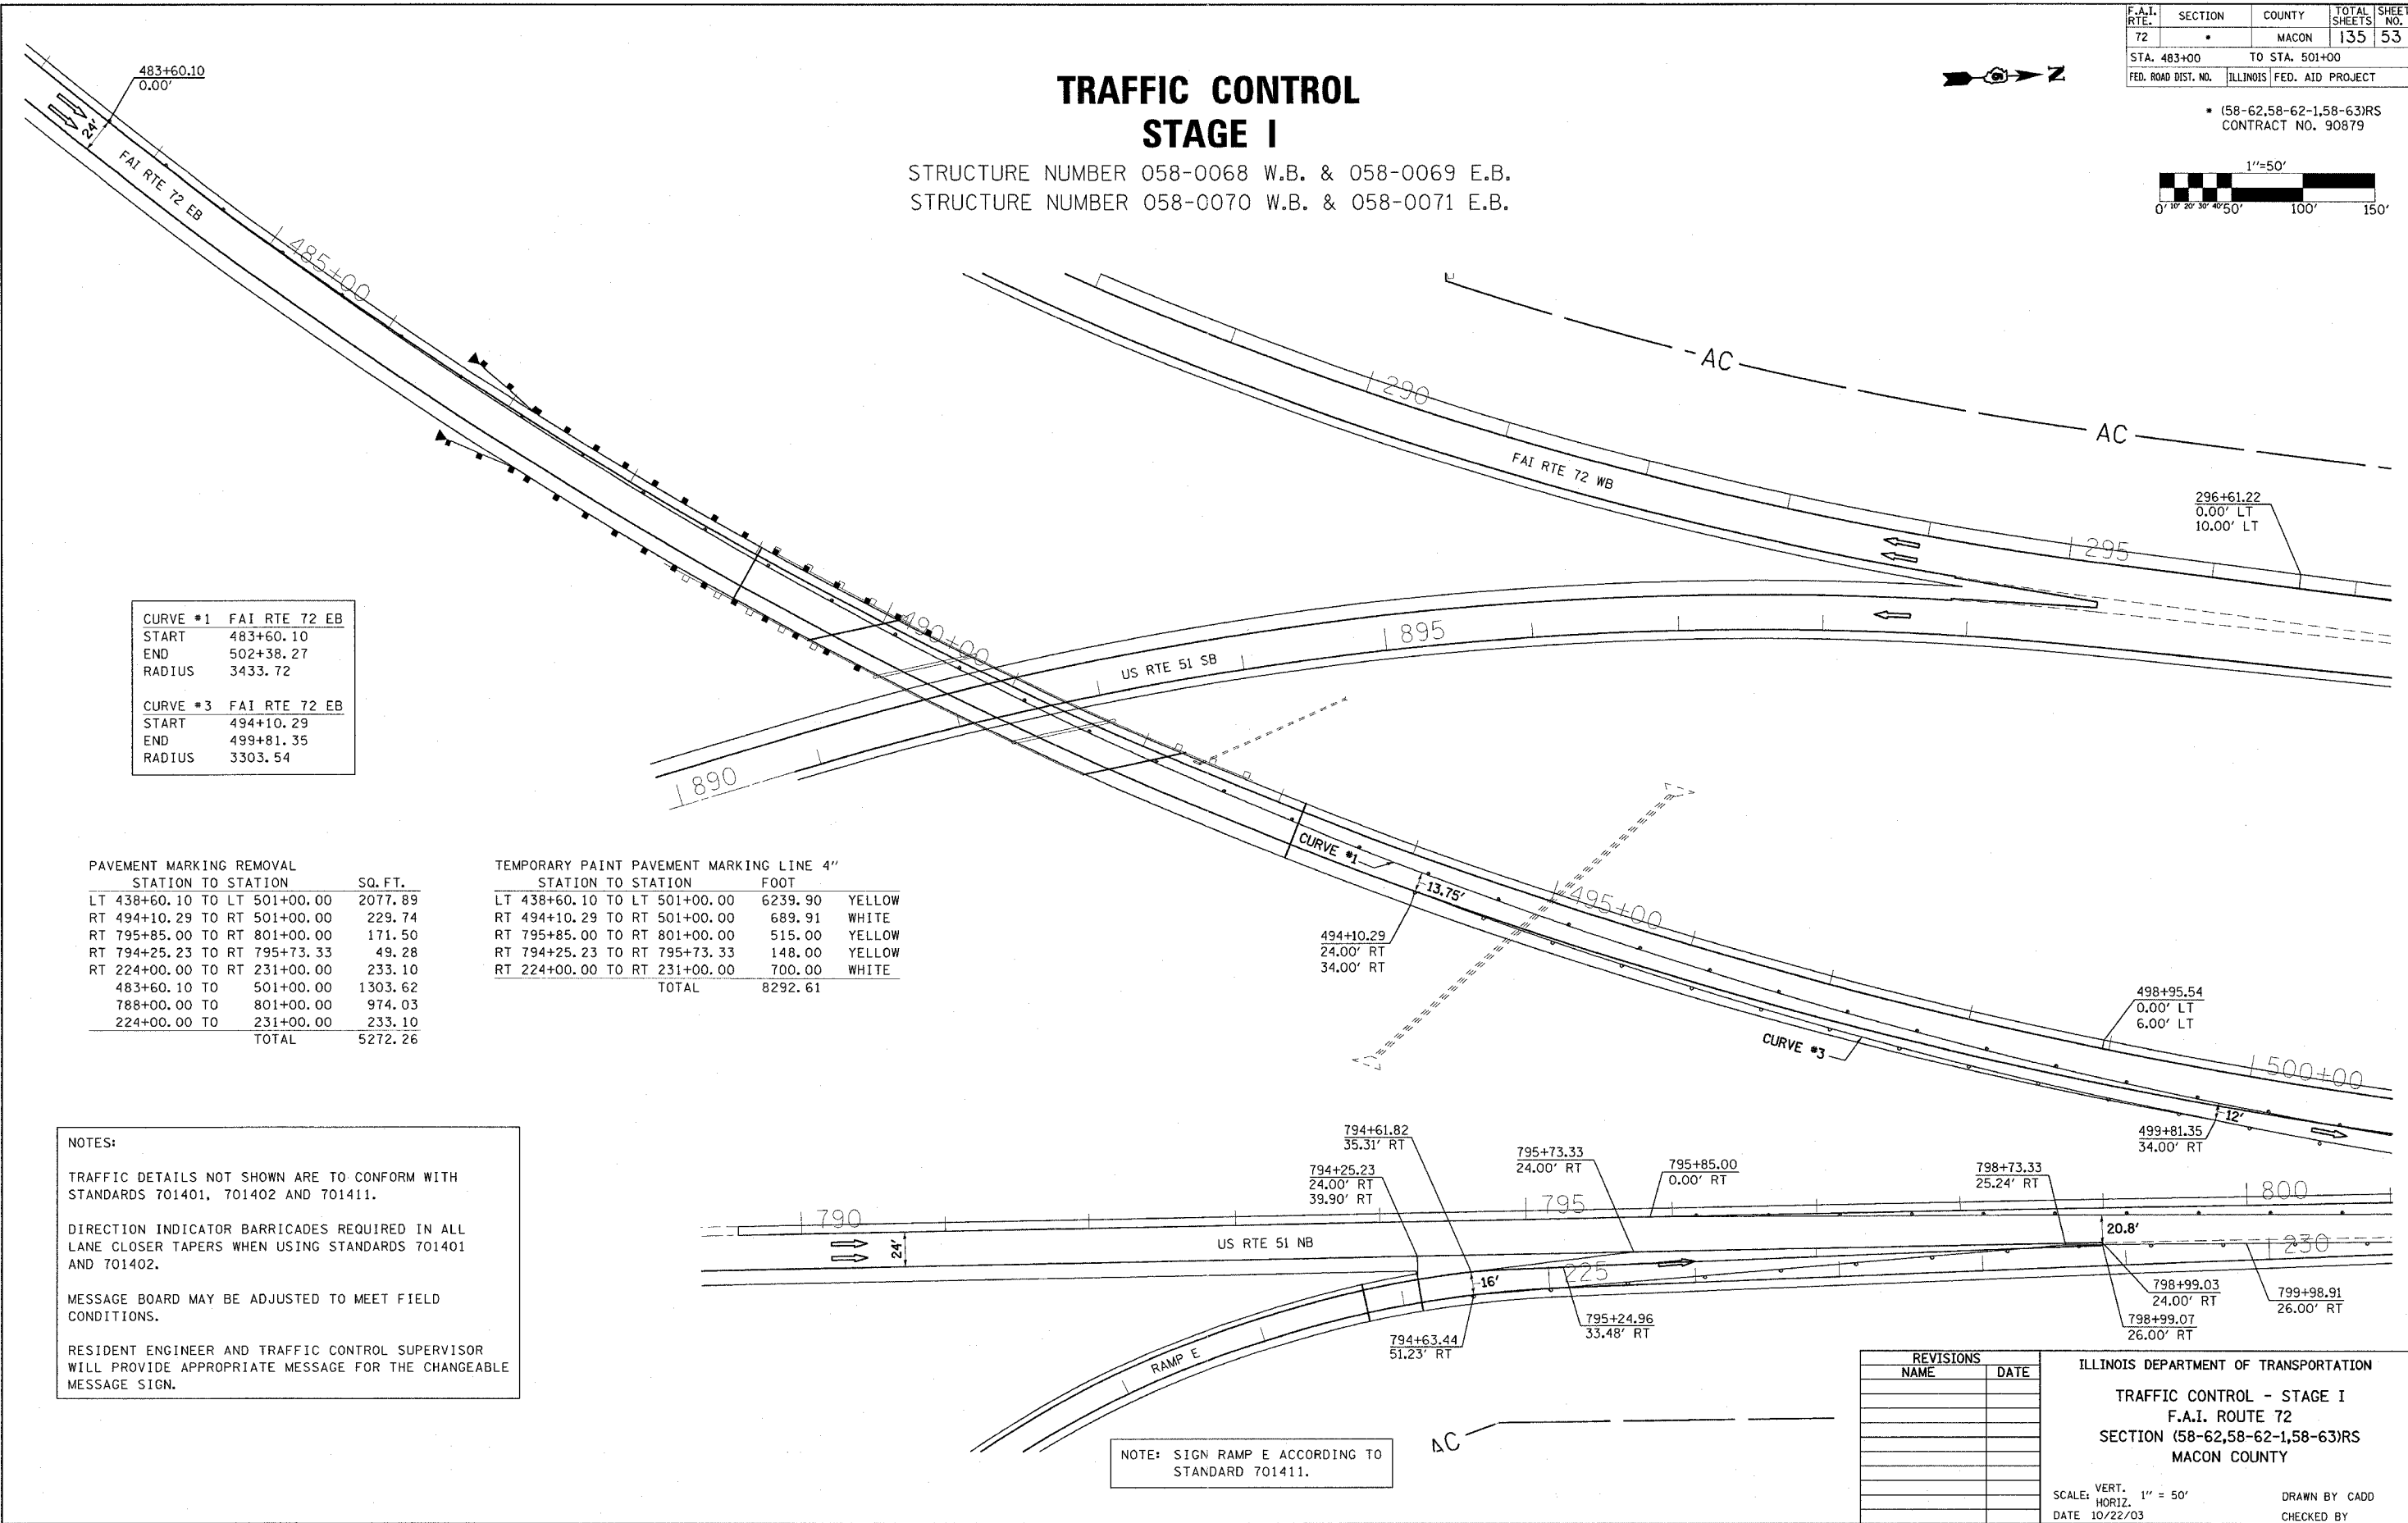

CURVE #1	FAI RTE 72 EB
START	483+60.10
END	502+38.27
RADIUS	3433.72
CURVE #3	FAI RTE 72 EB
START	494+10.29
END	499+81.35
RADIUS	3303.54

PAVEMENT MARKING REMOVAL	SQ. FT.
STATION TO STATION	
LT 438+60.10 TO LT 501+00.00	2077.89
RT 494+10.29 TO RT 501+00.00	229.74
RT 795+85.00 TO RT 801+00.00	171.50
RT 794+25.23 TO RT 795+73.33	49.28
RT 224+00.00 TO RT 231+00.00	233.10
483+60.10 TO 501+00.00	1303.62
788+00.00 TO 801+00.00	974.03
224+00.00 TO 231+00.00	233.10
TOTAL	5272.26

TEMPORARY PAINT PAVEMENT MARKING LINE 4"	FOOT	
STATION TO STATION		
LT 438+60.10 TO LT 501+00.00	6239.90	YELLOW
RT 494+10.29 TO RT 501+00.00	689.91	WHITE
RT 795+85.00 TO RT 801+00.00	515.00	YELLOW
RT 794+25.23 TO RT 795+73.33	148.00	YELLOW
RT 224+00.00 TO RT 231+00.00	700.00	WHITE
TOTAL	8292.61	

NOTES:

TRAFFIC DETAILS NOT SHOWN ARE TO CONFORM WITH STANDARDS 701401, 701402 AND 701411.

DIRECTION INDICATOR BARRICADES REQUIRED IN ALL LANE CLOSER TAPERS WHEN USING STANDARDS 701401 AND 701402.

MESSAGE BOARD MAY BE ADJUSTED TO MEET FIELD CONDITIONS.

RESIDENT ENGINEER AND TRAFFIC CONTROL SUPERVISOR WILL PROVIDE APPROPRIATE MESSAGE FOR THE CHANGEABLE MESSAGE SIGN.

NOTE: SIGN RAMP E ACCORDING TO STANDARD 701411.

REVISIONS	
NAME	DATE

ILLINOIS DEPARTMENT OF TRANSPORTATION
TRAFFIC CONTROL - STAGE I
F.A.I. ROUTE 72
SECTION (58-62,58-62-1,58-63)RS
MACON COUNTY

SCALE: VERT. 1" = 50'
HORIZ. 1" = 50'
DATE 10/22/03

DRAWN BY CADD
CHECKED BY