


F.A.I. RTE.	SECTION	COUNTY	TOTAL SHEETS	SHEET NO.
72		MACON	135	56
STA. 532+00		TO STA. 547+00		
FED. ROAD DIST. NO.		ILLINOIS FED. AID PROJECT		

(58-62,58-62-1,58-63)RS  
CONTRACT NO. 90879

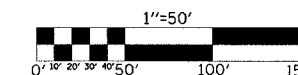

# TRAFFIC CONTROL STAGE I

STRUCTURE NUMBER 058-0068 W.B. & 058-0069 E.B.  
STRUCTURE NUMBER 058-0070 W.B. & 058-0071 E.B.


☒ IMPACT ATTENUATORS, TEMPORARY (NON REDIRECTIVE) TEST LEVEL 3

STATION	EACH
RT 528+52.67	1.0
LT 538+63.16	1.0
TOTAL	2.0

TEMPORARY CONCRETE BARRIER	
STRUCTURE NO. 058-0070	
42 SECTIONS	525.0 FEET
STRUCTURE NO. 058-0071	
40 SECTIONS	500.0 FEET
TOTAL	1025.0 FEET

PAVEMENT MARKING REMOVAL		SQ. FT.
STATION TO STATION		
RT 536+03.76 TO RT 542+53.57		216.39
LT 536+01.00 TO LT 542+50.98		216.44
LT 536+51.00 TO LT 545+99.48		315.84
532+00.00 TO 542+53.57		789.38
532+00.00 TO 545+99.48		1048.56
TOTAL		2586.61

TEMPORARY PAINT PAVEMENT MARKING LINE 4"		
STATION TO STATION	FOOT	
RT 536+03.76 TO RT 542+53.57	649.81	WHITE
LT 536+01.00 TO LT 542+50.98	649.98	WHITE
LT 536+51.00 TO LT 545+99.48	948.48	YELLOW
TOTAL	2248.27	

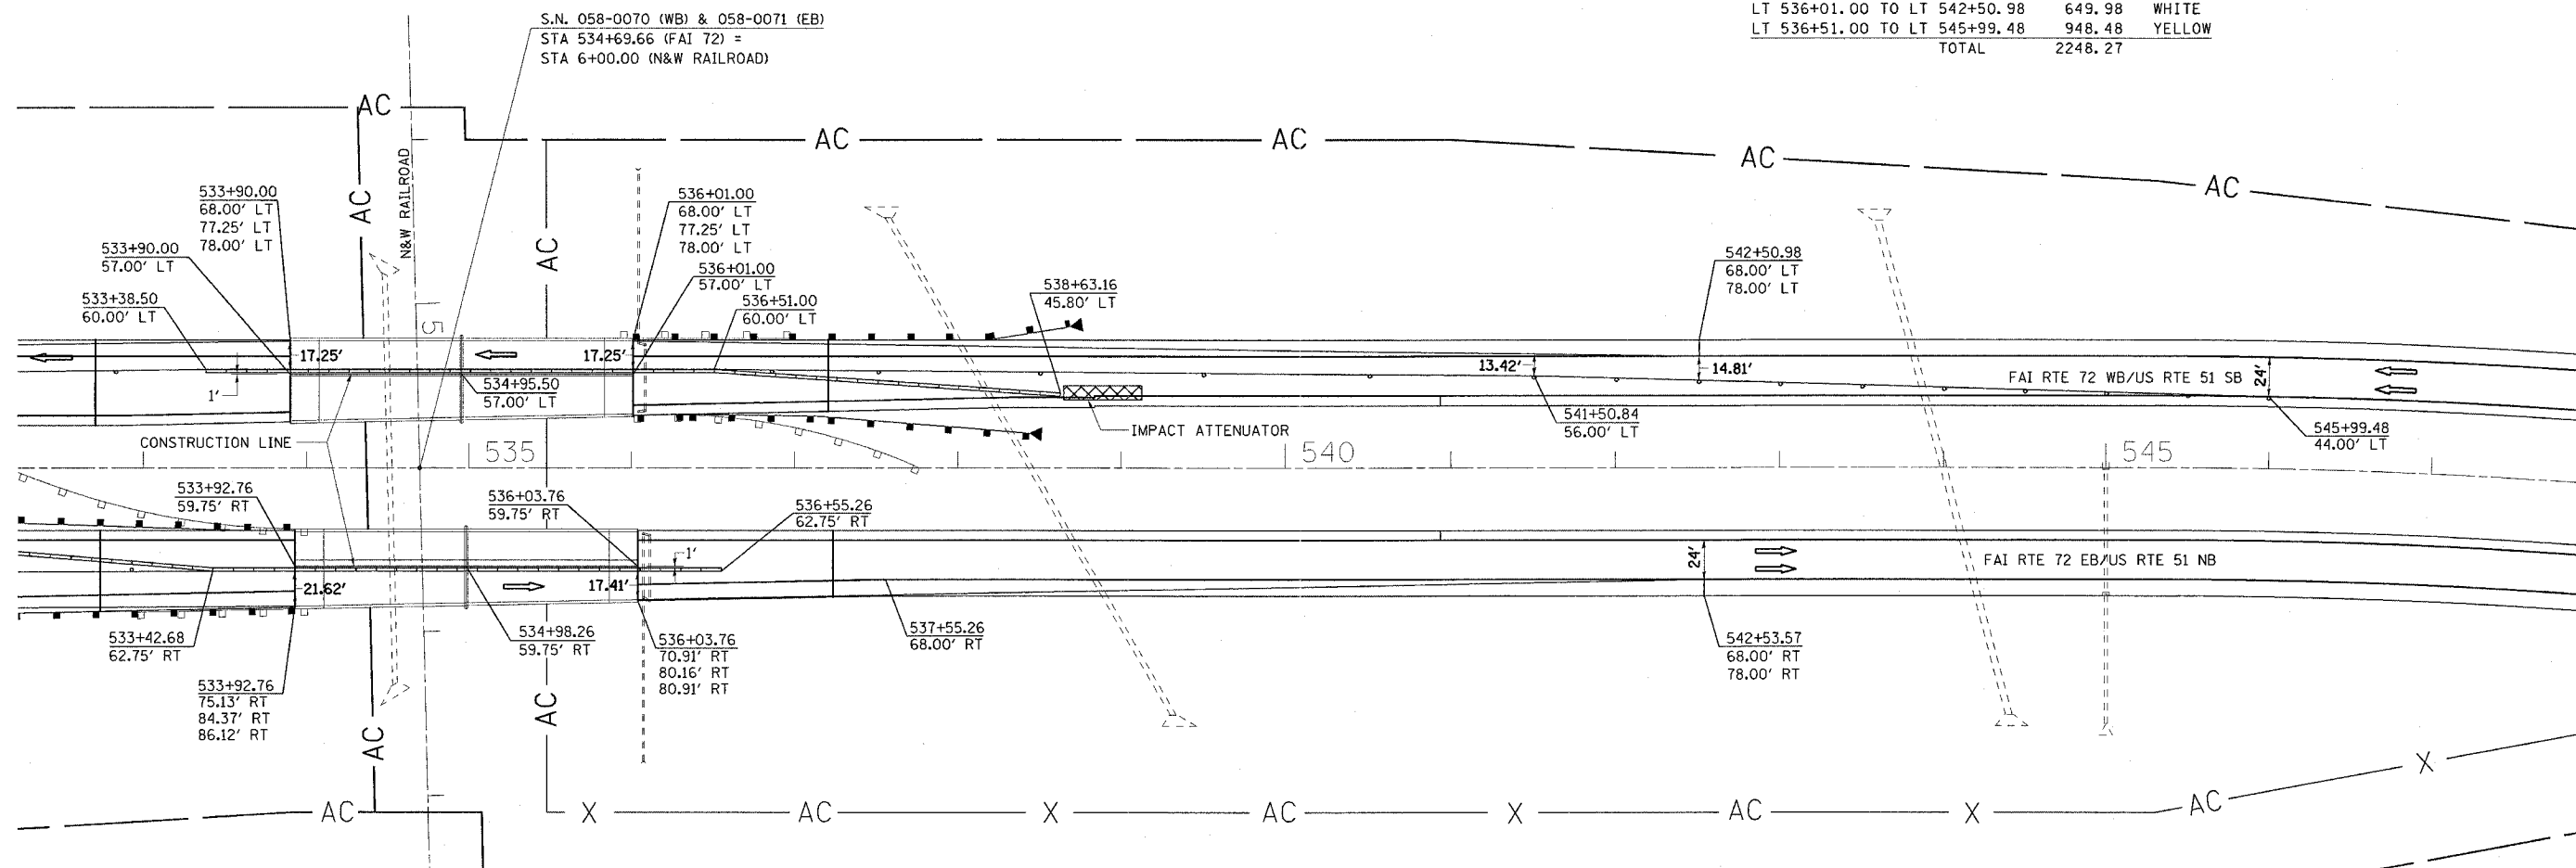

**NOTES:**

TRAFFIC DETAILS NOT SHOWN ARE TO CONFORM WITH STANDARDS 701401, 701402 AND 701411.

DIRECTION INDICATOR BARRICADES REQUIRED IN ALL LANE CLOSER TAPERS WHEN USING STANDARDS 701401 AND 701402.

TWO TEMPORARY CONCRETE BARRIERS ON STRUCTURE 058-0070 STAGE I WILL BE RELOCATED TO STRUCTURE 058-0071 STAGE II.

MESSAGE BOARD MAY BE ADJUSTED TO MEET FIELD CONDITIONS.

RESIDENT ENGINEER AND TRAFFIC CONTROL SUPERVISOR WILL PROVIDE APPROPRIATE MESSAGE FOR THE CHANGEABLE MESSAGE SIGN.

WHERE SHOULDERS OF SUFFICIENT WIDTH ARE NOT AVAILABLE FOR ACCESS OF THE STRUCTURE, THE CONTRACTOR SHALL PROVIDE TEMPORARY SHOULDER WIDENING AS DEEMED NECESSARY. THIS WORK WILL BE CONSIDERED INCIDENTAL TO THE CONTRACT AND NO ADDITIONAL COMPENSATION WILL BE ALLOWED.

REVISIONS	
NAME	DATE

ILLINOIS DEPARTMENT OF TRANSPORTATION  
TRAFFIC CONTROL - STAGE I  
F.A.I. ROUTE 72  
SECTION (58-62,58-62-1,58-63)RS  
MACON COUNTY

SCALE: VERT. 1" = 50'  
HORIZ. 1" = 50'  
DATE 10/22/03

DRAWN BY CADD  
CHECKED BY