


| F.A.I. RTE. | SECTION | COUNTY | TOTAL SHEETS | SHEET NO. |
|---------------------|---------|---------------------------|--------------|-----------|
| 72 | | MACON | 135 | 60 |
| STA. 532+00 | | TO STA. 547+00 | | |
| FED. ROAD DIST. NO. | | ILLINOIS FED. AID PROJECT | | |

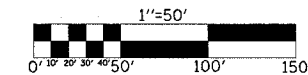

TRAFFIC CONTROL STAGE II

STRUCTURE NUMBER 058-0068 W.B. & 058-0069 E.B.
STRUCTURE NUMBER 058-0070 W.B. & 058-0071 E.B.


☒ IMPACT ATTENUATORS, RELOCATE (NON REDIRECTIVE) TEST LEVEL 3

| STATION | EACH |
|--------------|------------|
| RT 531+31.13 | 1.0 |
| LT 537+88.19 | 1.0 |
| TOTAL | 2.0 |

| RELOCATE TEMPORARY CONCRETE BARRIER | |
|-------------------------------------|-------------------|
| STRUCTURE NO. 058-0070 | |
| 36 SECTIONS | 450.0 FEET |
| STRUCTURE NO. 058-0071 | |
| 42 SECTIONS | 525.0 FEET |
| TOTAL | 975.0 FEET |

| STATION TO STATION | SQ. FT. |
|------------------------------|---------------|
| RT 532+00.00 TO RT 533+42.66 | 47.51 |
| RT 531+00.00 TO RT 533+92.76 | 97.49 |
| RT 536+03.76 TO RT 540+93.76 | 163.17 |
| LT 536+51.00 TO LT 546+94.50 | 347.49 |
| LT 536+01.00 TO LT 540+93.76 | 164.09 |
| TOTAL | 819.75 |

| STATION TO STATION | FOOT | |
|------------------------------|----------------|--------|
| RT 532+00.00 TO RT 533+42.66 | 142.66 | WHITE |
| RT 531+00.00 TO RT 533+92.76 | 292.76 | YELLOW |
| RT 536+03.76 TO RT 540+93.76 | 490.00 | YELLOW |
| LT 536+51.00 TO LT 546+94.50 | 1043.50 | WHITE |
| LT 536+01.00 TO LT 540+93.76 | 492.76 | YELLOW |
| TOTAL | 2461.68 | |

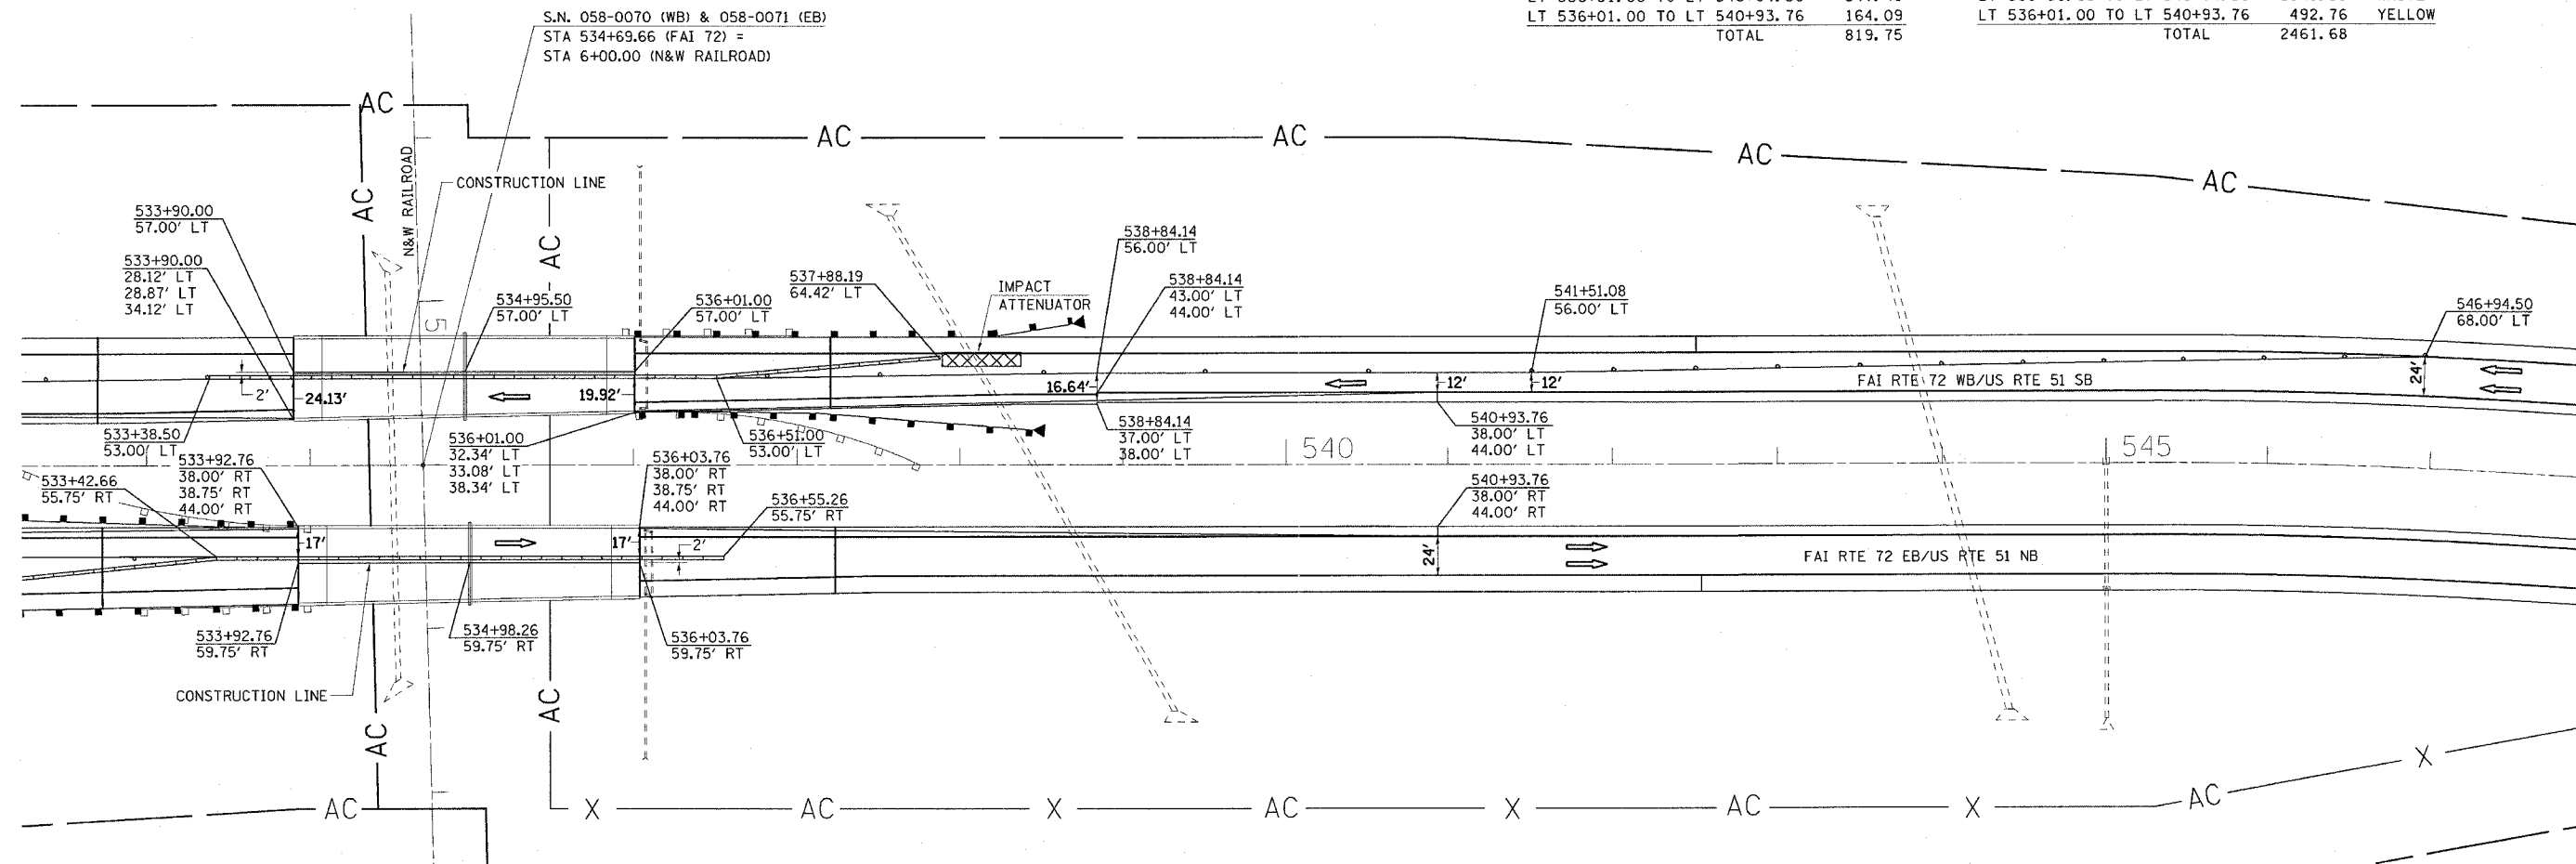

NOTES:

TRAFFIC DETAILS NOT SHOWN ARE TO CONFORM WITH STANDARDS 701401, 701402 AND 701411.

DIRECTION INDICATOR BARRICADES REQUIRED IN ALL LANE CLOSER TAPERS WHEN USING STANDARDS 701401 AND 701402.

TWO TEMPORARY CONCRETE BARRIERS ON STRUCTURE 058-0070 STAGE I WILL BE RELOCATED TO STRUCTURE 058-0071 STAGE II.

MESSAGE BOARD MAY BE ADJUSTED TO MEET FIELD CONDITIONS.

RESIDENT ENGINEER AND TRAFFIC CONTROL SUPERVISOR WILL PROVIDE APPROPRIATE MESSAGE FOR THE CHANGEABLE MESSAGE SIGN.

WHERE SHOULDERS OF SUFFICIENT WIDTH ARE NOT AVAILABLE FOR ACCESS OF THE STRUCTURE, THE CONTRACTOR SHALL PROVIDE TEMPORARY SHOULDER WIDENING AS DEEMED NECESSARY. THIS WORK WILL BE CONSIDERED INCIDENTAL TO THE CONTRACT AND NO ADDITIONAL COMPENSATION WILL BE ALLOWED.

| REVISIONS | | ILLINOIS DEPARTMENT OF TRANSPORTATION TRAFFIC CONTROL - STAGE II F.A.I. ROUTE 72 SECTION (58-62,58-62-1,58-63)RS MACON COUNTY |
|-----------|------|---|
| NAME | DATE | |
| | | |
| | | |
| | | |
| | | |
| | | |
| | | |
| | | |
| | | |
| | | |
| | | |
| | | |

SCALE: VERT. 1" = 50'
HORIZ. 1" = 50'
DATE 10/22/03
DRAWN BY CADD
CHECKED BY