


F.A.I. RTE.	SECTION	COUNTY	TOTAL SHEETS	SHEET NO.
72	*	MACON	135	62
STA. 717+00		TO STA. 732+00		
FED. ROAD DIST. NO.		ILLINOIS	FED. AID PROJECT	

(58-62,58-62-1,58-63)RS
CONTRACT NO. 90879

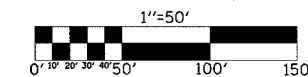

TRAFFIC CONTROL STAGE I


STRUCTURE NUMBER 058-0074 E.B.
STRUCTURE NUMBER 058-0075 W.B.

☒ IMPACT ATTENUATORS, TEMPORARY (NON REDIRECTIVE) TEST LEVEL 3

STATION	EACH
RT 720+10.63	1.0
LT 728+61.80	1.0
TOTAL	2.0

TEMPORARY CONCRETE BARRIER

STRUCTURE NO. 058-0074	
45 SECTIONS	562.5 FEET
STRUCTURE NO. 058-0075	
51 SECTIONS	637.5 FEET
TOTAL	1200.0 FEET

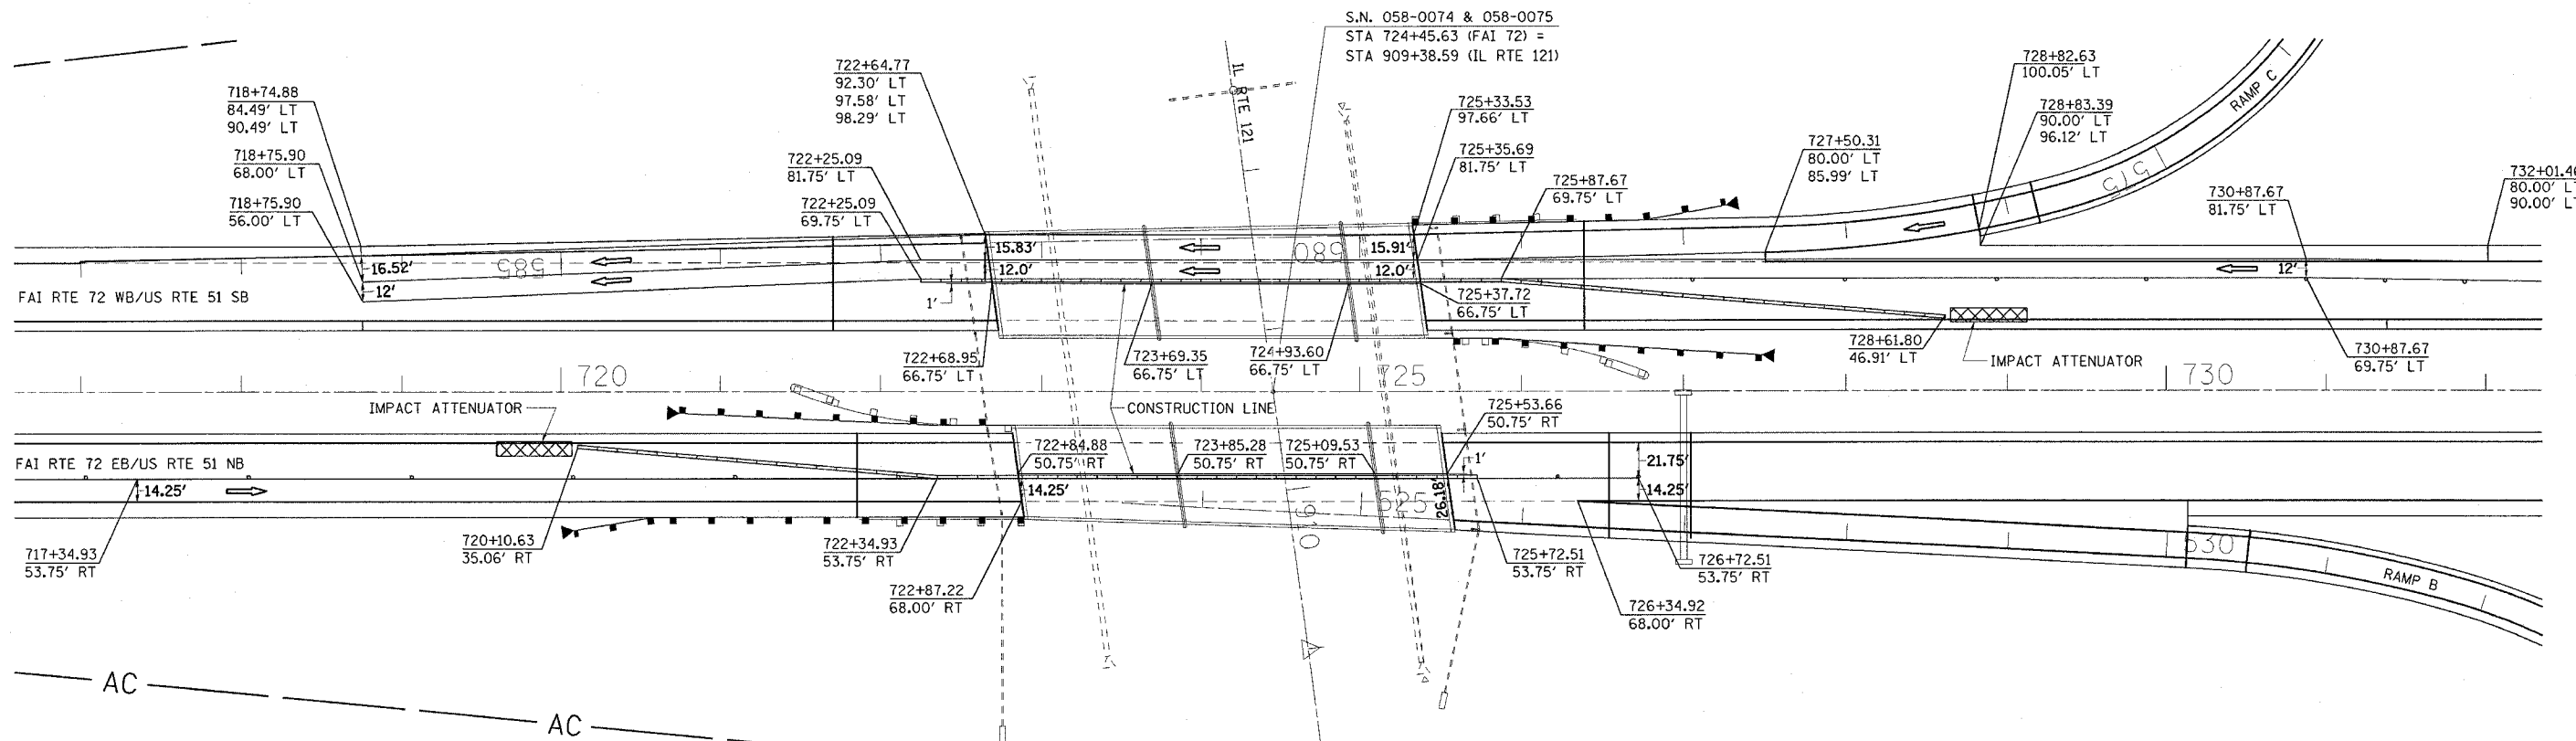

NOTES:

TRAFFIC DETAILS NOT SHOWN ARE TO CONFORM WITH STANDARD 701402 AND STANDARD 701411 AND SPECIAL FREEWAY DETAIL.

DIRECTION INDICATOR BARRICADES REQUIRED IN ALL LANE CLOSER TAPERS WHEN USING STANDARD 701401 AND 701402 AND SPECIAL FREEWAY DETAIL.

MESSAGE BOARD MAY BE ADJUSTED TO MEET FIELD CONDITIONS.

RESIDENT ENGINEER AND TRAFFIC CONTROL SUPERVISOR WILL PROVIDE APPROPRIATE MESSAGE FOR THE CHANGEABLE MESSAGE SIGN.

WHERE SHOULDERS OF SUFFICIENT WIDTH ARE NOT AVAILABLE FOR ACCESS OF THE STRUCTURE, THE CONTRACTOR SHALL PROVIDE TEMPORARY SHOULDER WIDENING AS DEEMED NECESSARY. THIS WORK WILL BE CONSIDERED INCIDENTAL TO THE CONTRACT AND NO ADDITIONAL COMPENSATION WILL BE ALLOWED.

PAVEMENT MARKING REMOVAL	SQ. FT.
STATION TO STATION	
RT 717+34.93 TO RT 722+34.93	167
RT 225+72.51 TO RT 726+72.51	33
LT 718+75.90 TO LT 722+25.09	116
LT 718+75.90 TO LT 727+50.31	291
LT 727+50.31 TO LT 728+82.60	44
LT 725+87.00 TO LT 732+01.46	205
LT 725+87.00 TO LT 732+00.00	204
717+34.93 TO 730+13.38	1064
718+74.88 TO 732+01.46	1104
TOTAL	3228

TEMPORARY PAINT PAVEMENT MARKING LINE 4"	FOOT
STATION TO STATION	
RT 717+34.93 TO RT 722+34.93	500 YELLOW
RT 725+72.51 TO RT 726+72.51	100 YELLOW
LT 718+75.90 TO LT 722+25.09	349 WHITE
LT 718+75.90 TO LT 727+50.31	874 WHITE
LT 727+50.31 TO LT 728+82.63	132 YELLOW
LT 725+87.00 TO LT 732+01.46	615 WHITE
LT 725+87.00 TO LT 732+00.00	613 YELLOW
TOTAL	3183

REVISIONS	
NAME	DATE

ILLINOIS DEPARTMENT OF TRANSPORTATION
TRAFFIC CONTROL - STAGE I
F.A.I. ROUTE 72
SECTION (58-62,58-62-1,58-63)RS
MACON COUNTY

SCALE: VERT. 1" = 50'
HORIZ. 1" = 50'
DATE 10/22/03
DRAWN BY CADD
CHECKED BY