


LOCATION OF DRAINS

S.N. 058-0068 WEST BOUND

SHEET 12 of 13

F.A.I. RTE.	SECTION	COUNTY	TOTAL SHEETS	SHEET NO.
72		MACON	135	81

(58-62,58-62-1,58-63)RS
CONTRACT NO. 90879

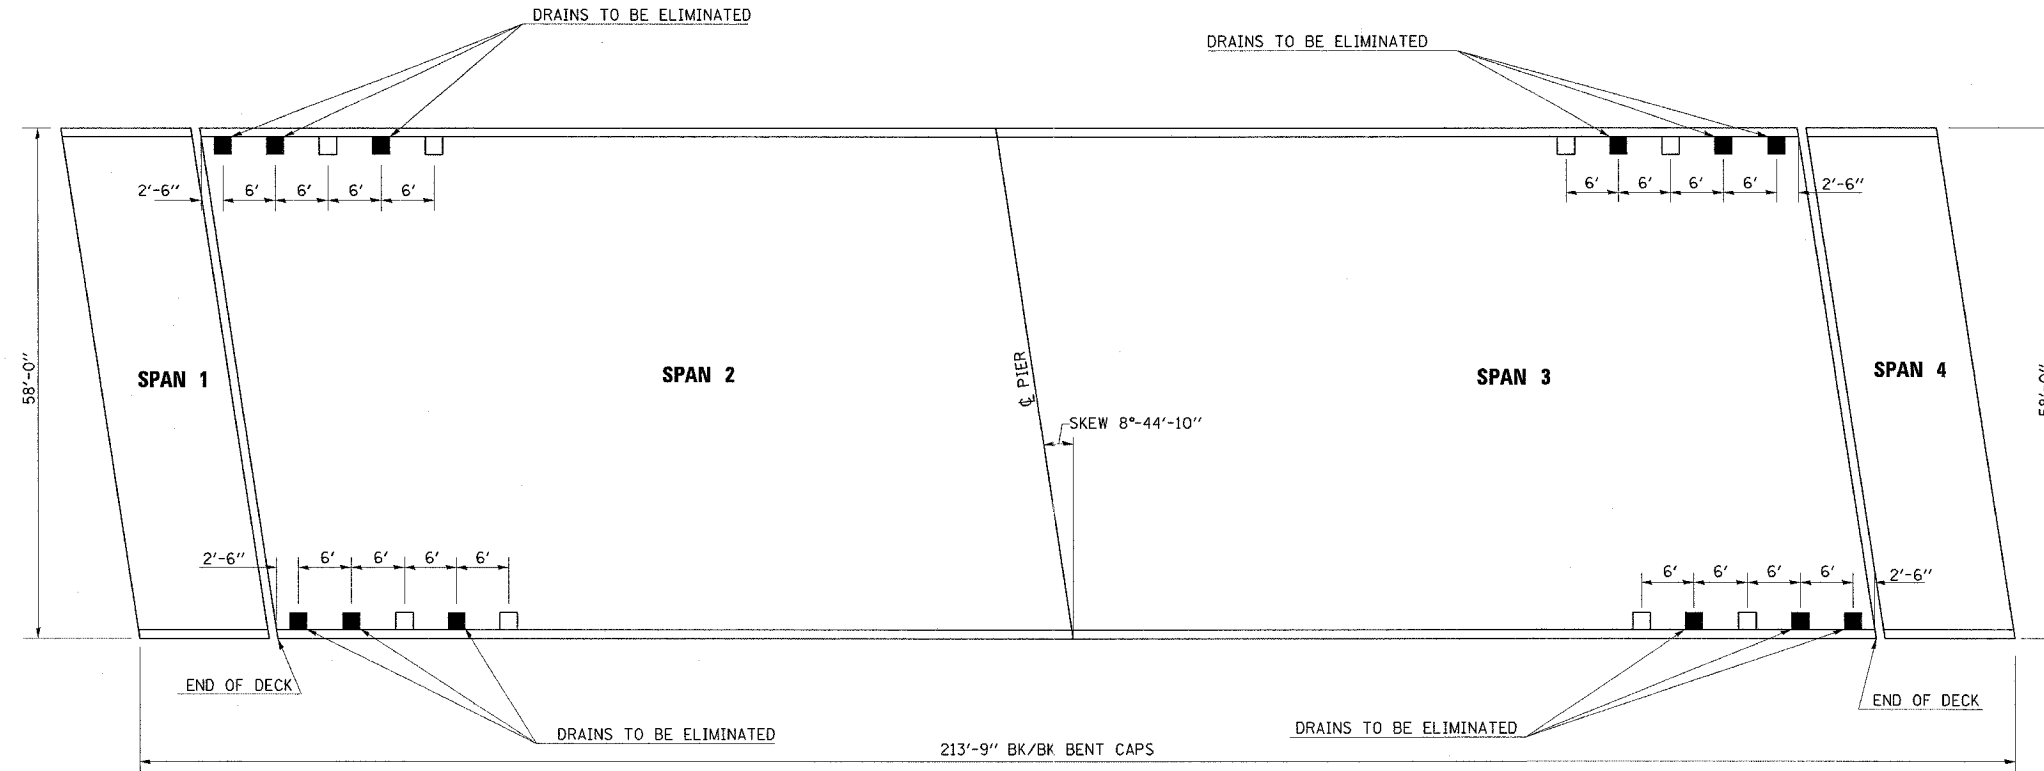


NOTE: SEE DRAIN ELIMINATION DETAIL FOR DRAINS TO BE ELIMINATED.



LOCATION OF DRAINS

S.N. 058-0069 EAST BOUND

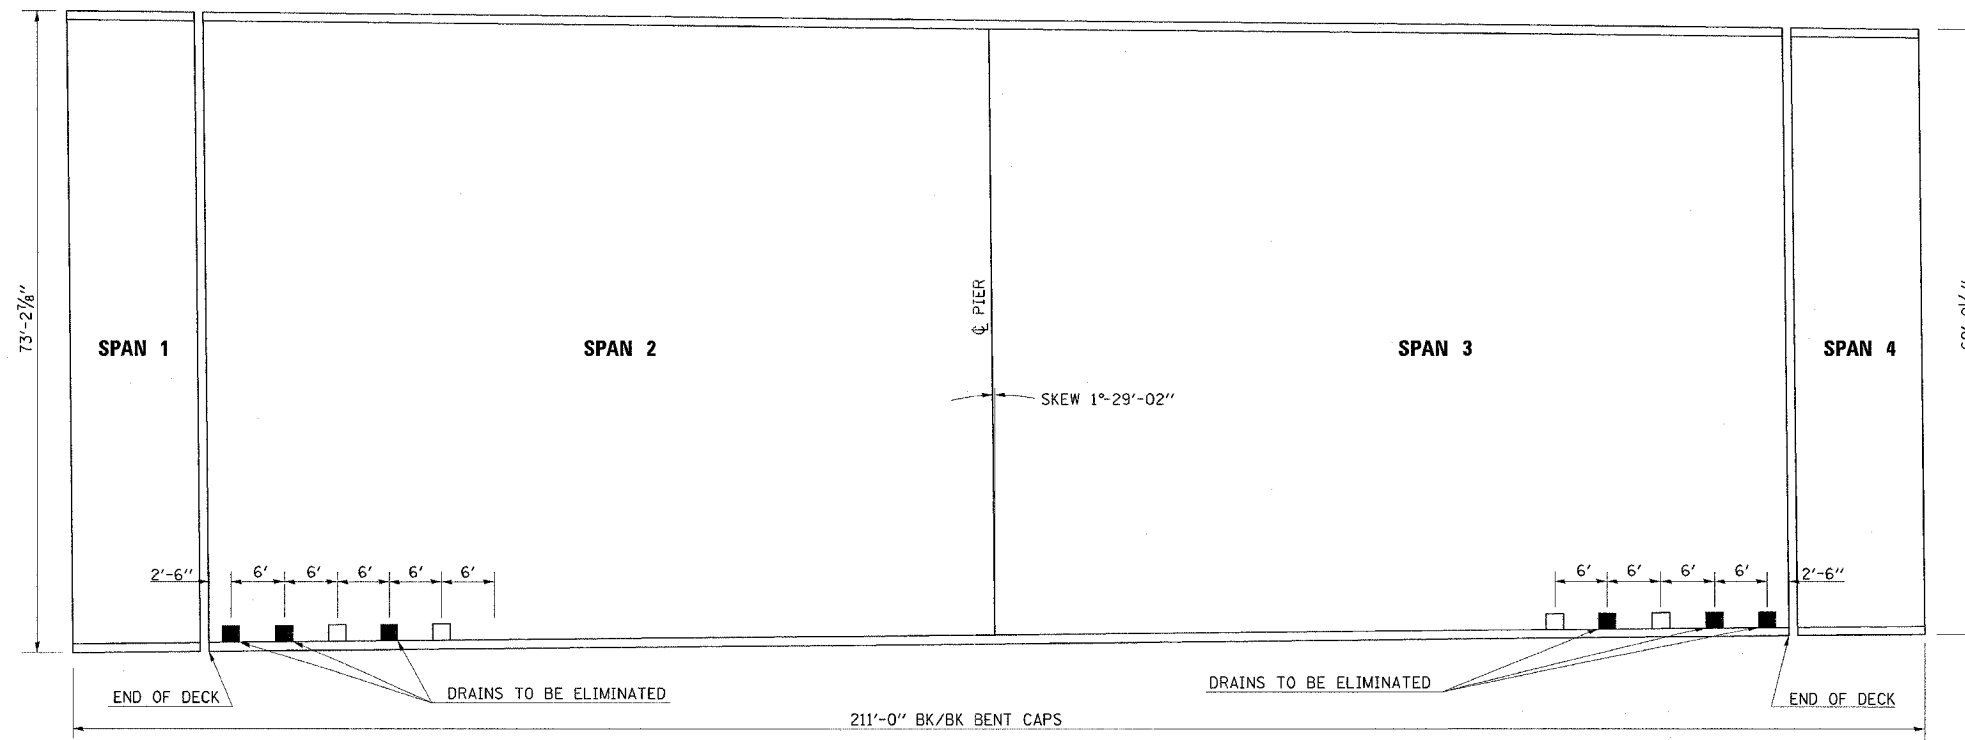

NOTE: SEE DRAIN ELIMINATION DETAIL FOR DRAINS TO BE ELIMINATED.

