


EXISTING TYPICAL CROSS SECTION

SPAN 1 & 4- W.B. LANES
 STRUCTURE NO. 058-0070
 (LOOKING NORTH)

SHEET 2 of 13

F.A.I. RTE.	SECTION	COUNTY	TOTAL SHEETS	SHEET NO.
72	.	MACON	135	84

*(58-62,58-62-1,58-63)RS
 CONTRACT NO. 90879

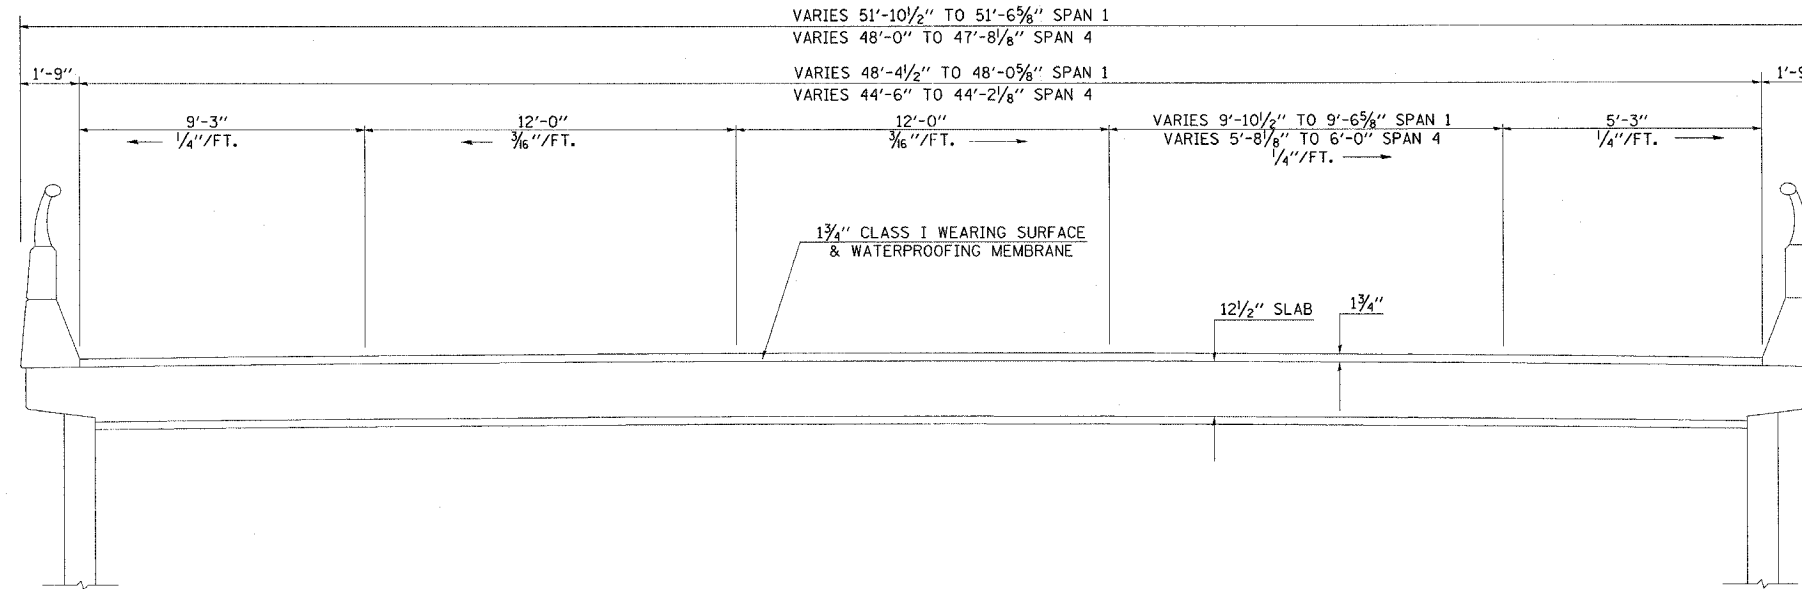

EXISTING TYPICAL CROSS SECTION

SPANS 2 & 3 - W.B. LANES
 STRUCTURE NO. 058-0070
 (LOOKING NORTH)

