


F.A.I. RTE.	SECTION	COUNTY	TOTAL SHEETS	SHEET NO.
72	.	MACON	135	87

\*(58-62,58-62-1,58-63)RS  
CONTRACT NO. 90879

**PROPOSED TYPICAL CROSS SECTION**

SPAN 1 & 4- E.B. LANES  
STRUCTURE NO. 058-0071  
(LOOKING NORTH)

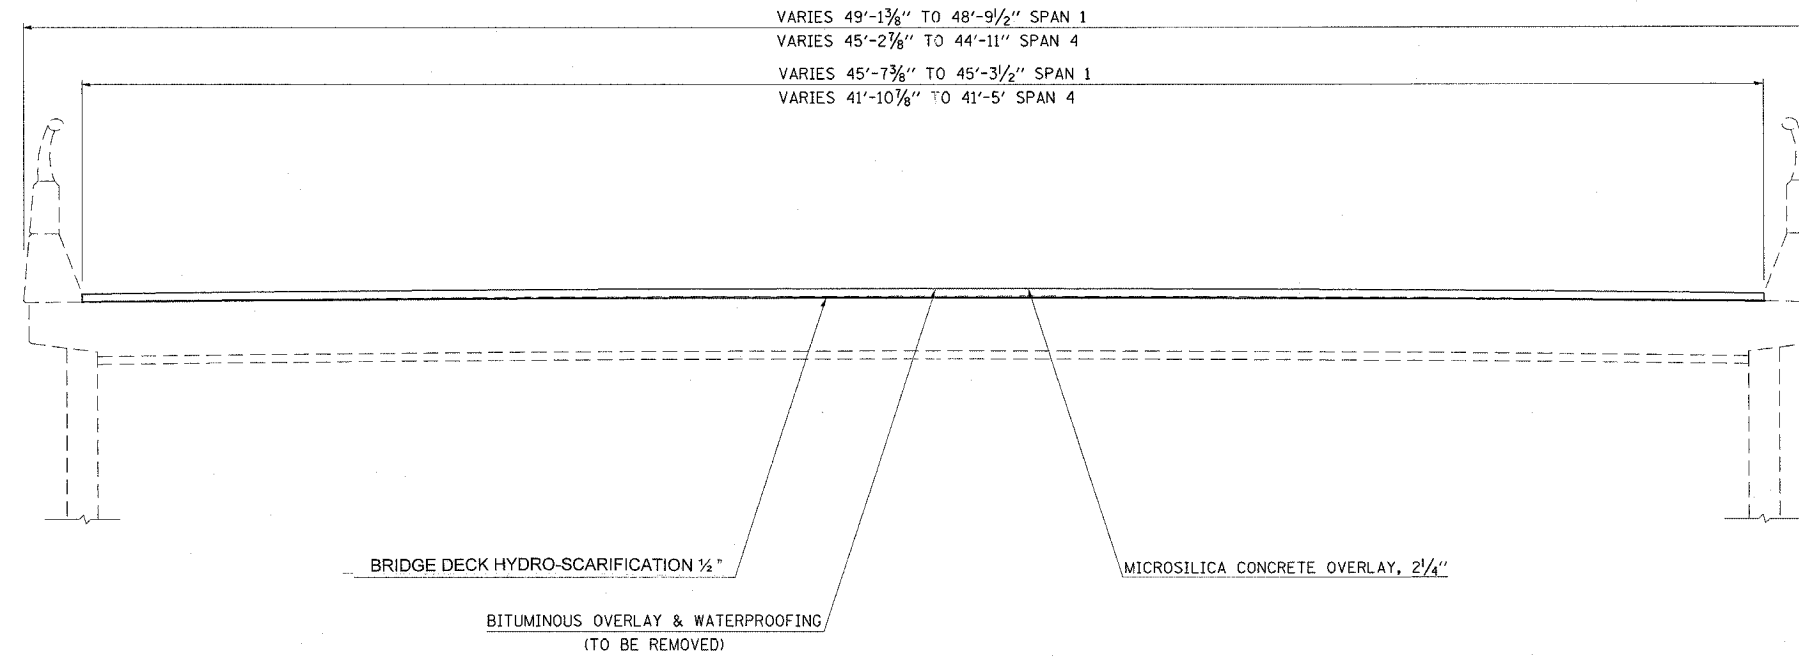

**PROPOSED TYPICAL CROSS SECTION**

SPANS 2 & 3 -- E.B. LANES  
STRUCTURE NO. 058-0071  
(LOOKING NORTH)

