


F.A.I. RTE.	SECTION	COUNTY	TOTAL SHEETS	SHEET NO.
72	•	MACON	135	89

•(58-62,58-62-1,58-63)RS
CONTRACT NO. 90879

STAGING DETAILS
STRUCTURE NO. 058-0071 E.B.

STAGE I CONSTRUCTION
LOOKING NORTH

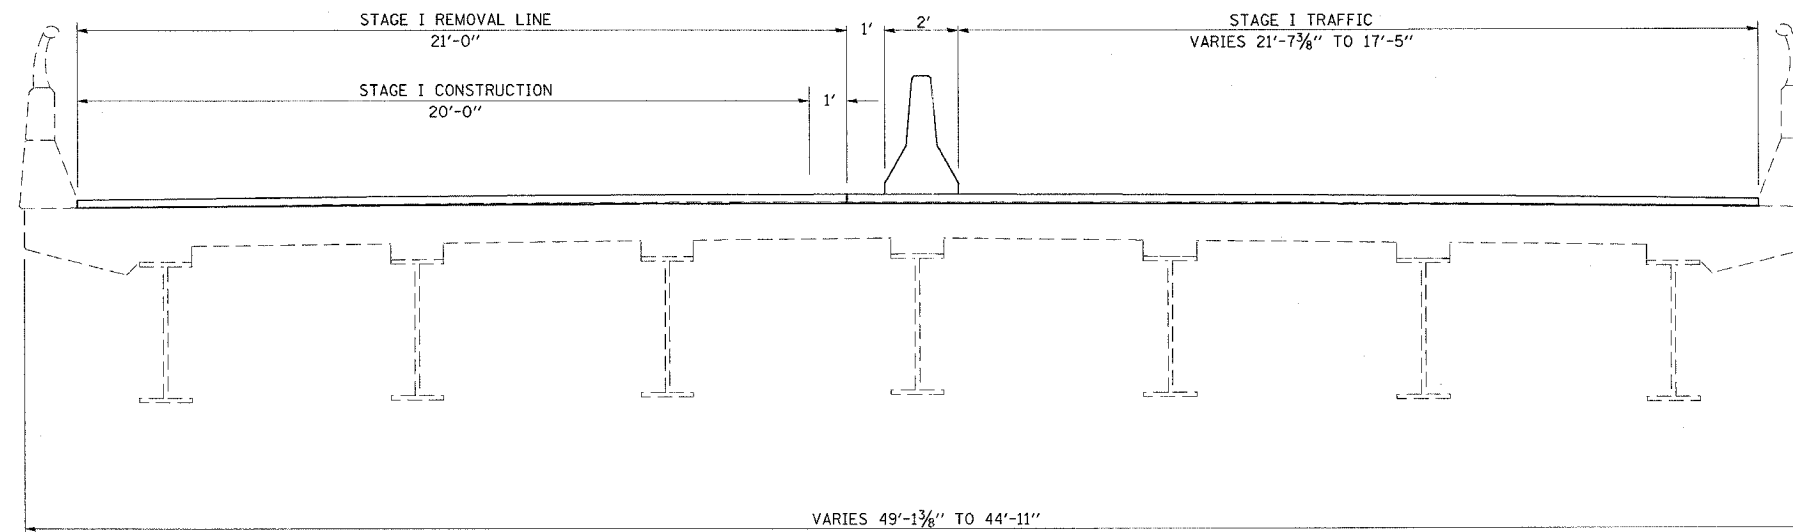

STAGE II CONSTRUCTION
LOOKING NORTH

