


LOCATION OF FULL DEPTH PATCHING

S.N. 058-0070 WEST BOUND

SHEET 8 of 13

F.A.I. RTE.	SECTION	COUNTY	TOTAL SHEETS	SHEET NO.
72		MACON	135	90

• (58-62,58-62-1,58-63)RS
CONTRACT NO. 90879

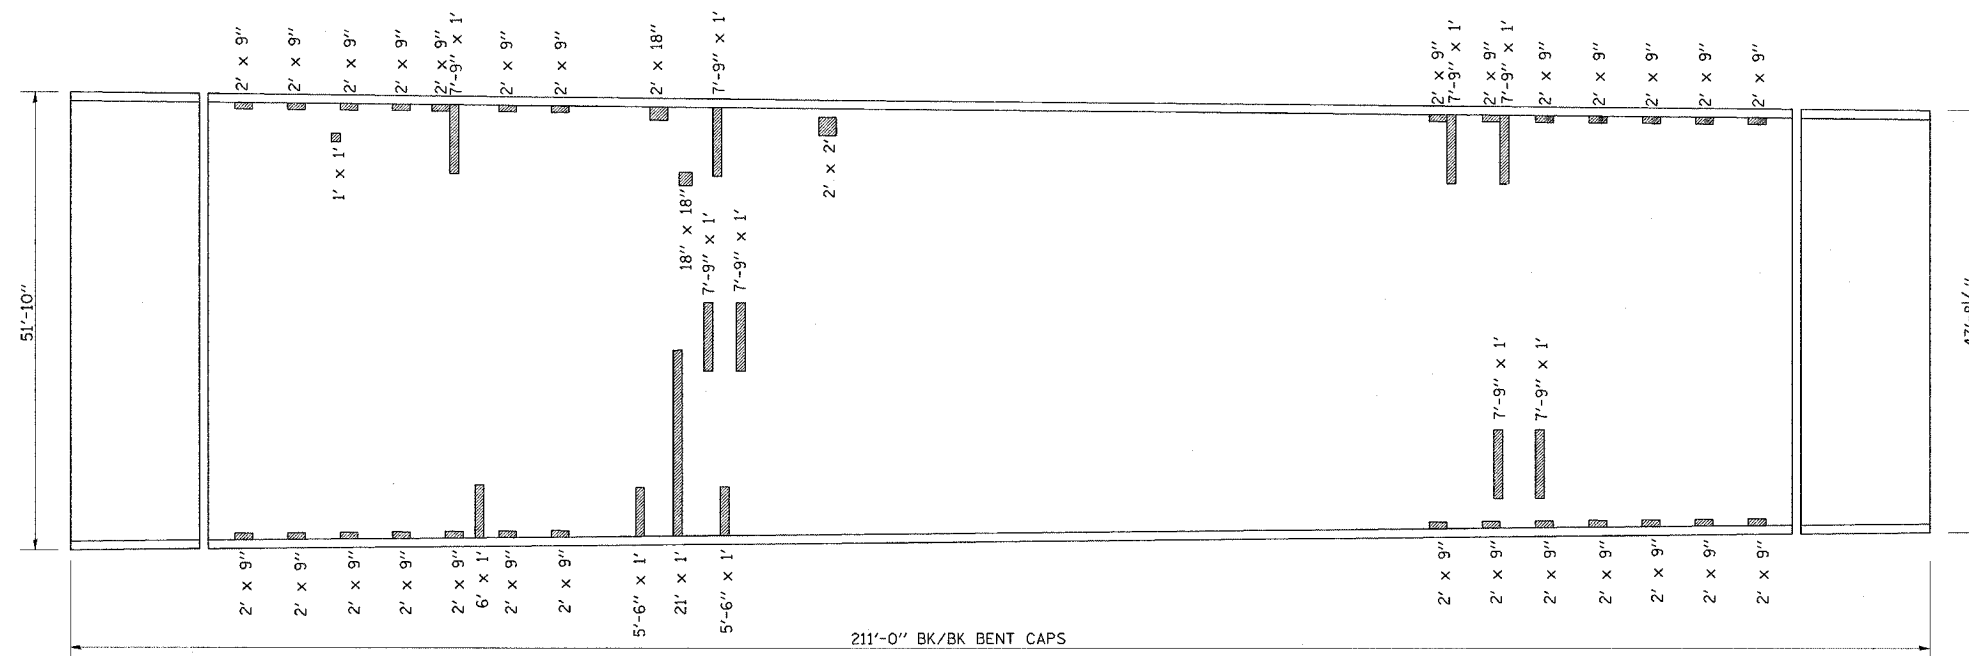


PLAN DECK REPAIR

NOTES:

AREAS OF DECK REPAIRS SHOWN ARE ESTIMATED.
THE ENGINEER SHALL SHOW ACTUAL LOCATIONS OF
DECK REPAIRS ON AS-BUILT PLANS.

DATE OF DECK SURVEY: 2-10-2003

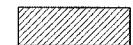 FULL DEPTH PATCHES