


# LOCATION OF FULL DEPTH PATCHING

S.N. 058-0071 EAST BOUND

SHEET 10 of 13

F.A.I. RTE.	SECTION	COUNTY	TOTAL SHEETS	SHEET NO.
72	.	MACON	135	92

(58-62,58-62-1,58-63)RS  
CONTRACT NO. 90879

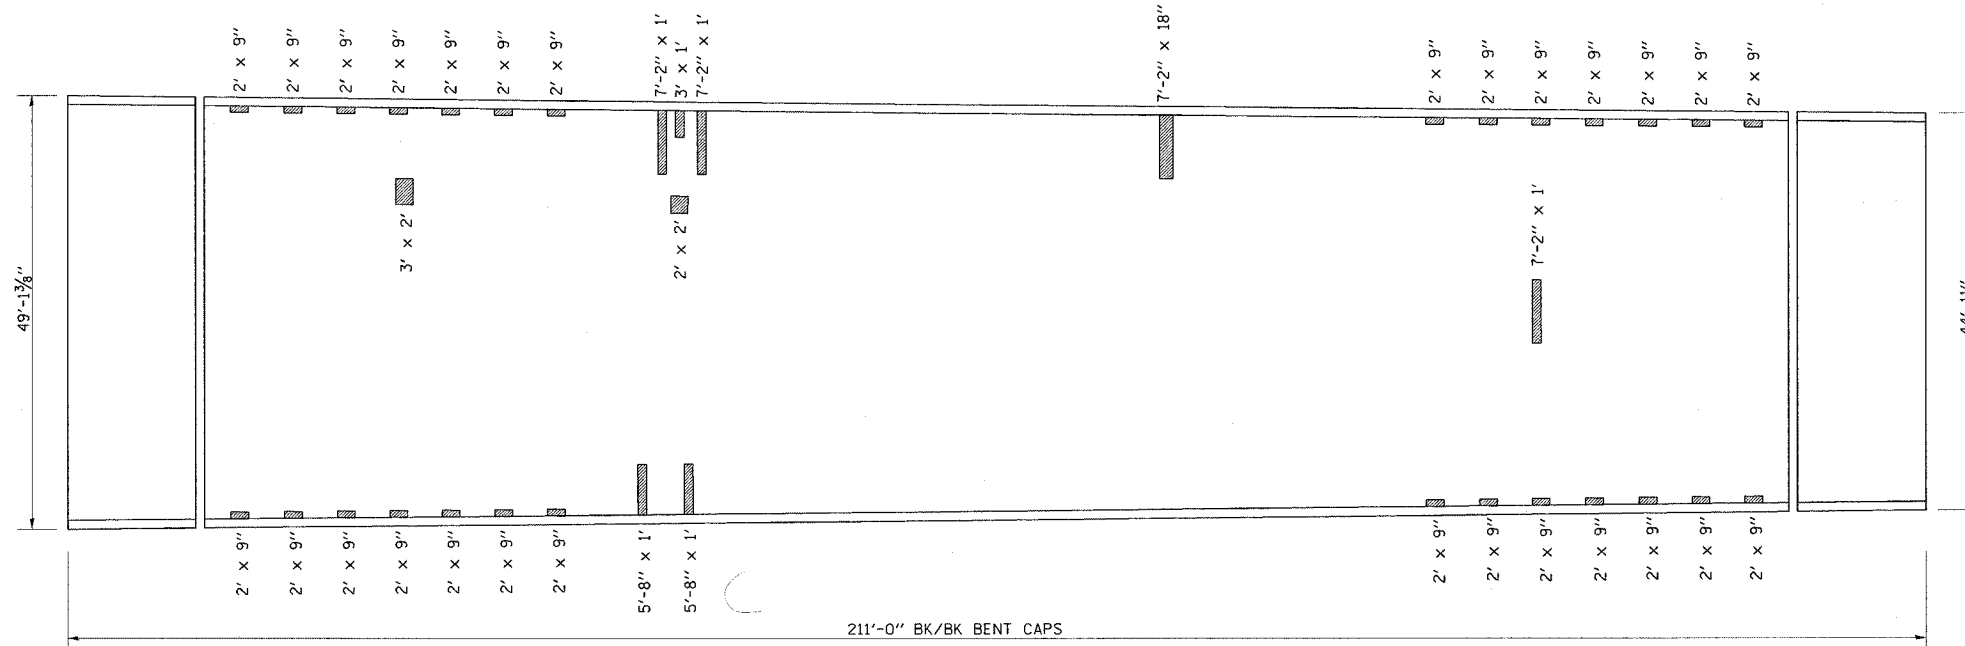

## PLAN DECK REPAIR

NOTES:

AREAS OF DECK REPAIRS SHOWN ARE ESTIMATED.  
THE ENGINEER SHALL SHOW ACTUAL LOCATIONS OF  
DECK REPAIRS ON AS-BUILT PLANS.

DATE OF DECK SURVEY: 2-10-2003

 FULL DEPTH PATCHES