


F.A.I. RTE.	SECTION	COUNTY	TOTAL SHEETS	SHEET NO.
72		MACON	135	97


•(58-62,58-62-1,58-63)RS
CONTRACT NO. 90879

SHEET 2 of 16

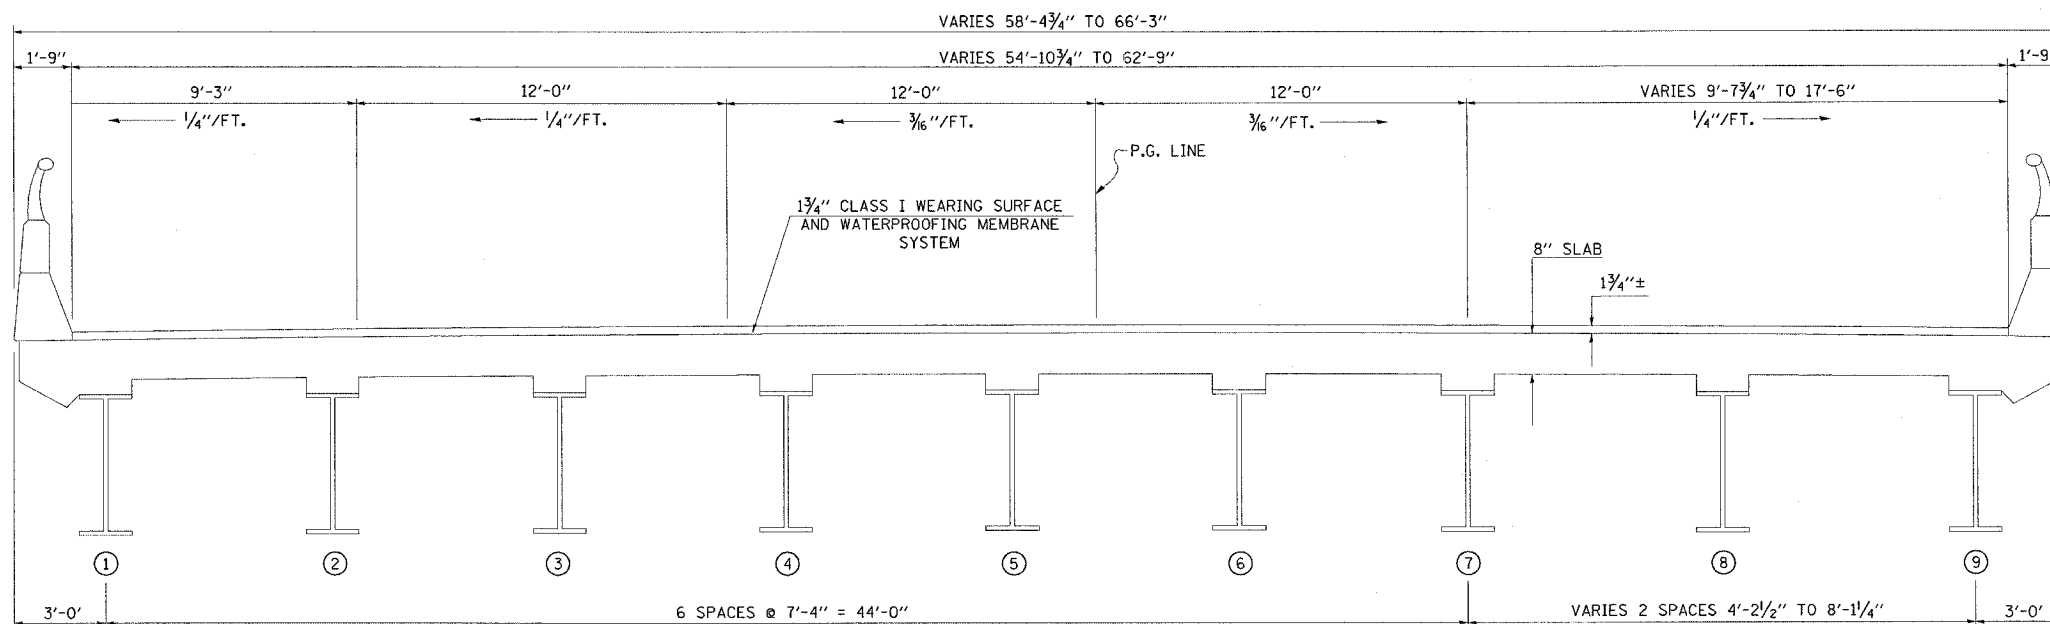

EXISTING TYPICAL CROSS SECTION

(LOOKING EAST)

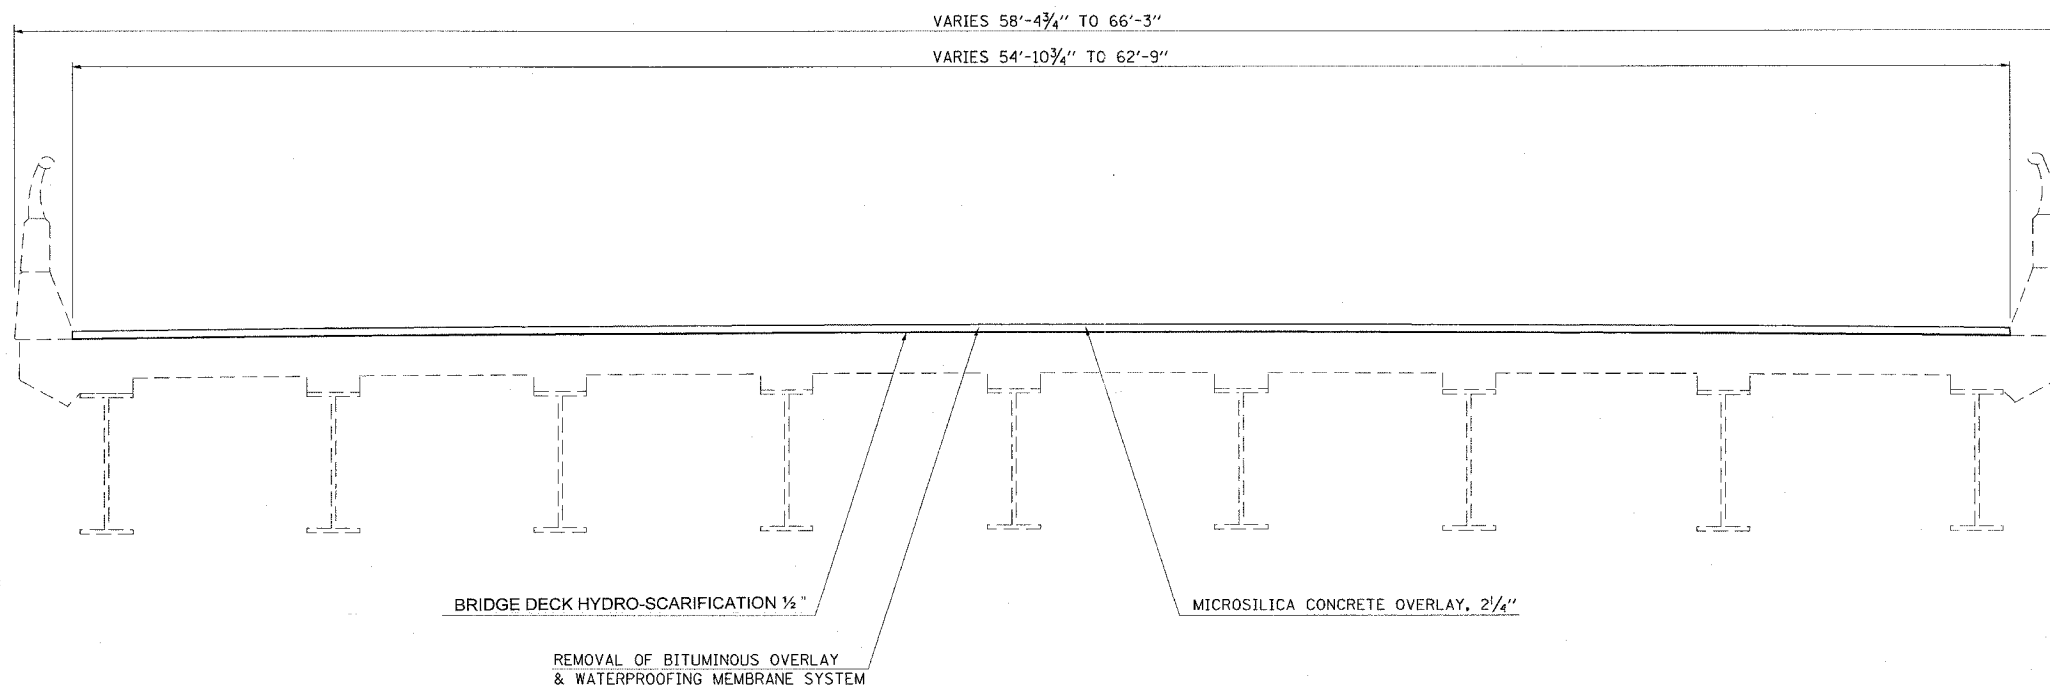

PROPOSED TYPICAL CROSS SECTION

(LOOKING EAST)

SUPERSTRUCTURE
F.A.I. ROUTE 72 SEC. 58-63HVB
MACON COUNTY
S.N. 058-0074