


F.A.P. RTE.	SECTION	COUNTY	TOTAL SHEETS	SHEET NO.
320		MACON	51	10

• (126X)RS-1&135[(R)RS&(BR-1)BR]
CONTRACT NO. 90926

EXISTING TYPICAL CROSS SECTION

STATION 42+76.73 TO STATION 43+72.00

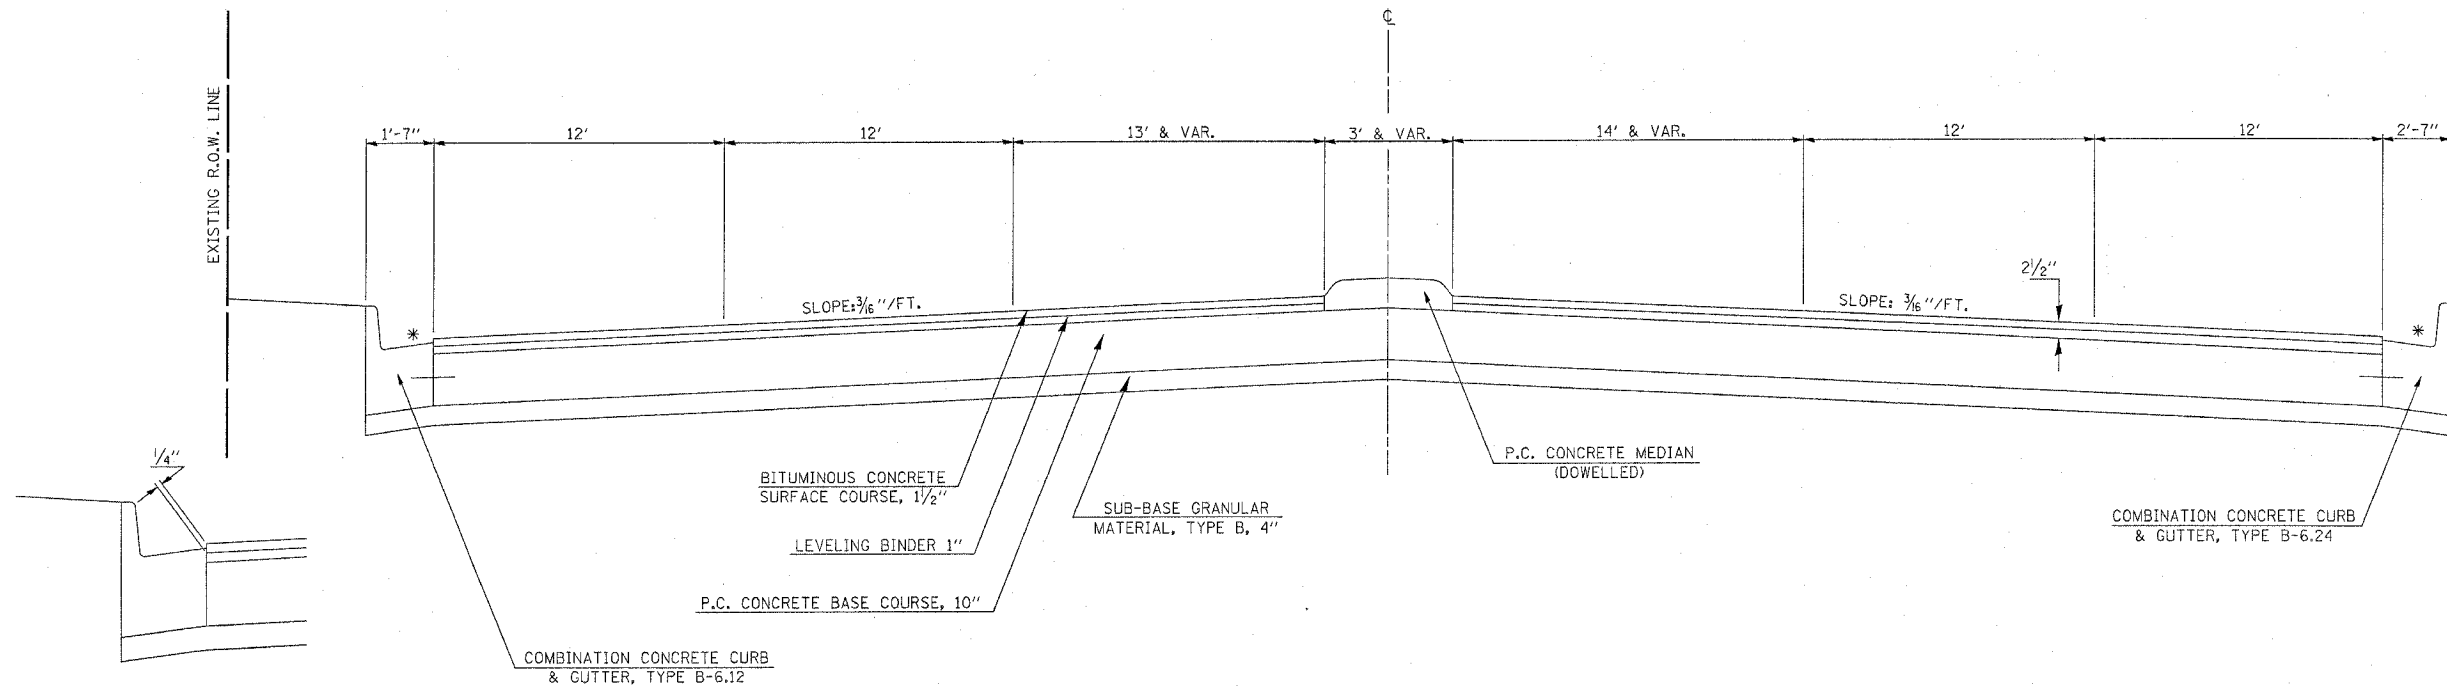

EXISTING TYPICAL CROSS SECTION

STATION 43+72.00 TO STATION 44+00.00

