


### PROPOSED TYPICAL CROSS SECTION ①

F.A.P. RTE.	SECTION	COUNTY	TOTAL SHEETS	SHEET NO.
320		MACON	51	11

(126)RS-1&135(R)RS&(BR-1)BRJ  
CONTRACT NO. 90926

STATION TO STATION  
 1021+00.00 TO 1060+85.17 (STRUCTURE NO. 058-0050)  
 1062+58.83 TO 1068+21.75 ②  
 STATION EQUATION: 1068+21.75 (BK) = 50+49.38 (AH)

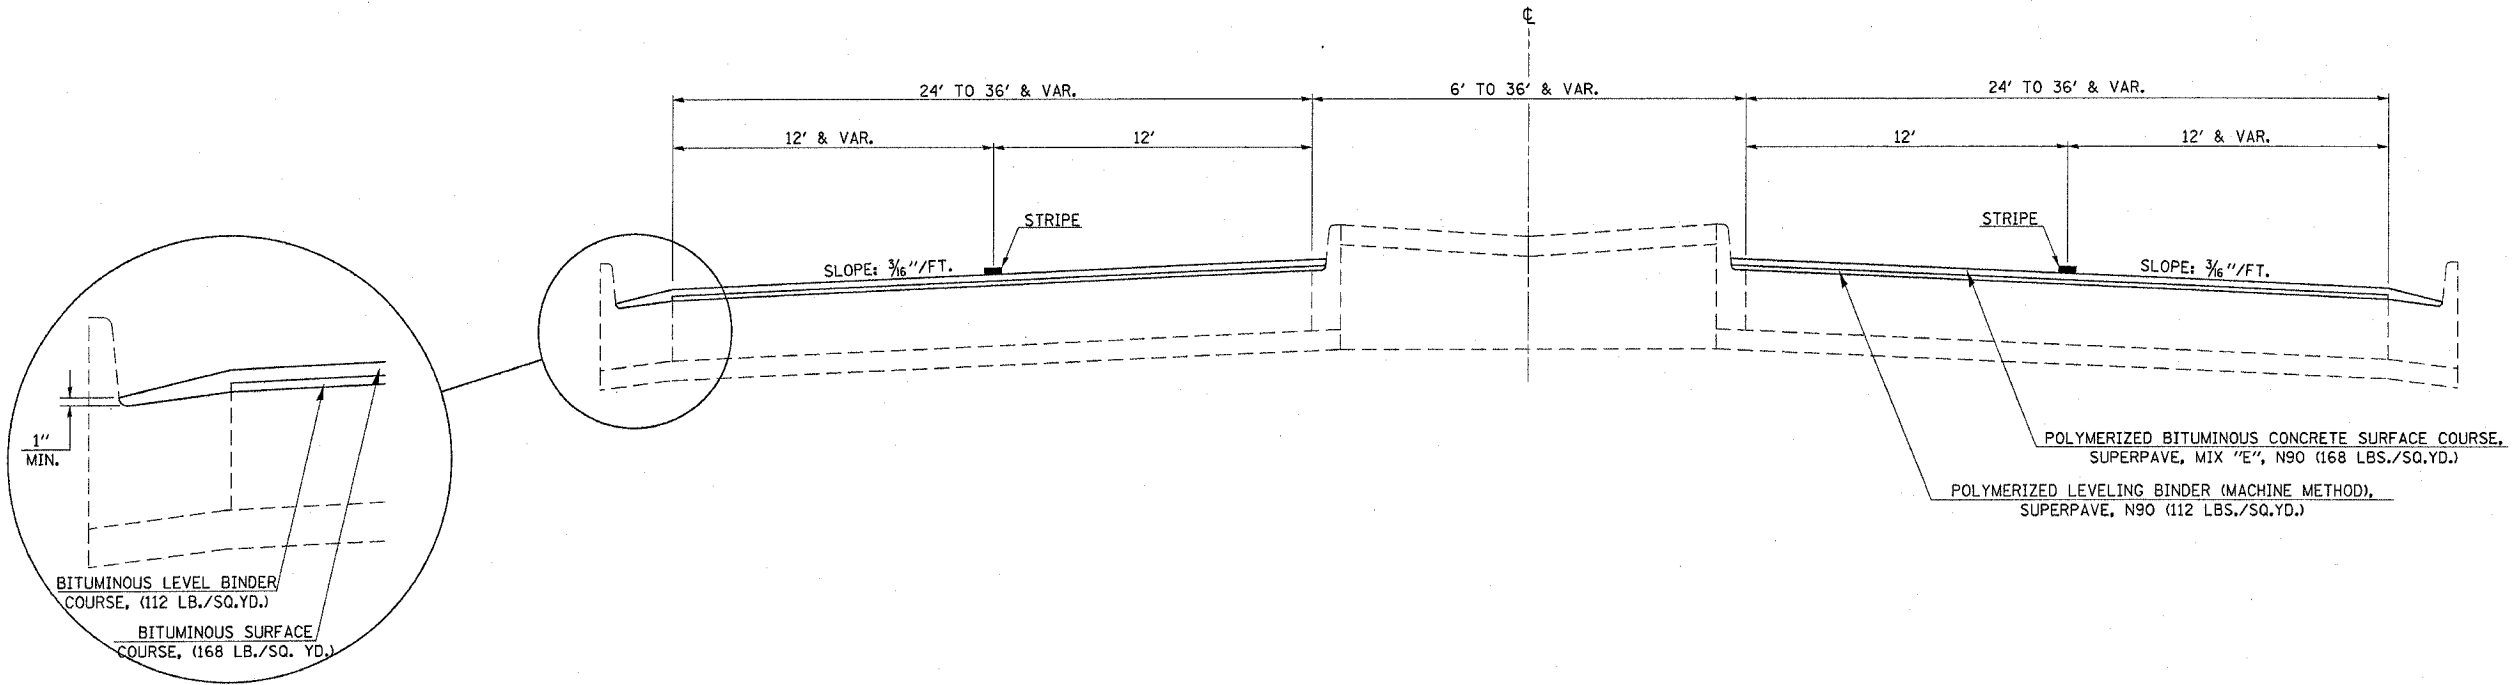

### PROPOSED TYPICAL CROSS SECTION ②

STATION TO STATION  
 ① 50+49.38 TO 55+61.20 ③  
 ③ 56+77.00 TO 66+50.00 ④  
 STATION EQUATION: 1068+21.75 (BK) = 50+49.38 (AH)

