


F.A.P. RTE.	SECTION	COUNTY	TOTAL SHEETS	SHEET NO.
320		MACON	51	12

(126)RS-1&135[(R)RS&(BR-1)BR]
CONTRACT NO. 90926

PROPOSED TYPICAL CROSS SECTION ③

STATION ② 55+61.20 TO STATION 56+77.00 ②

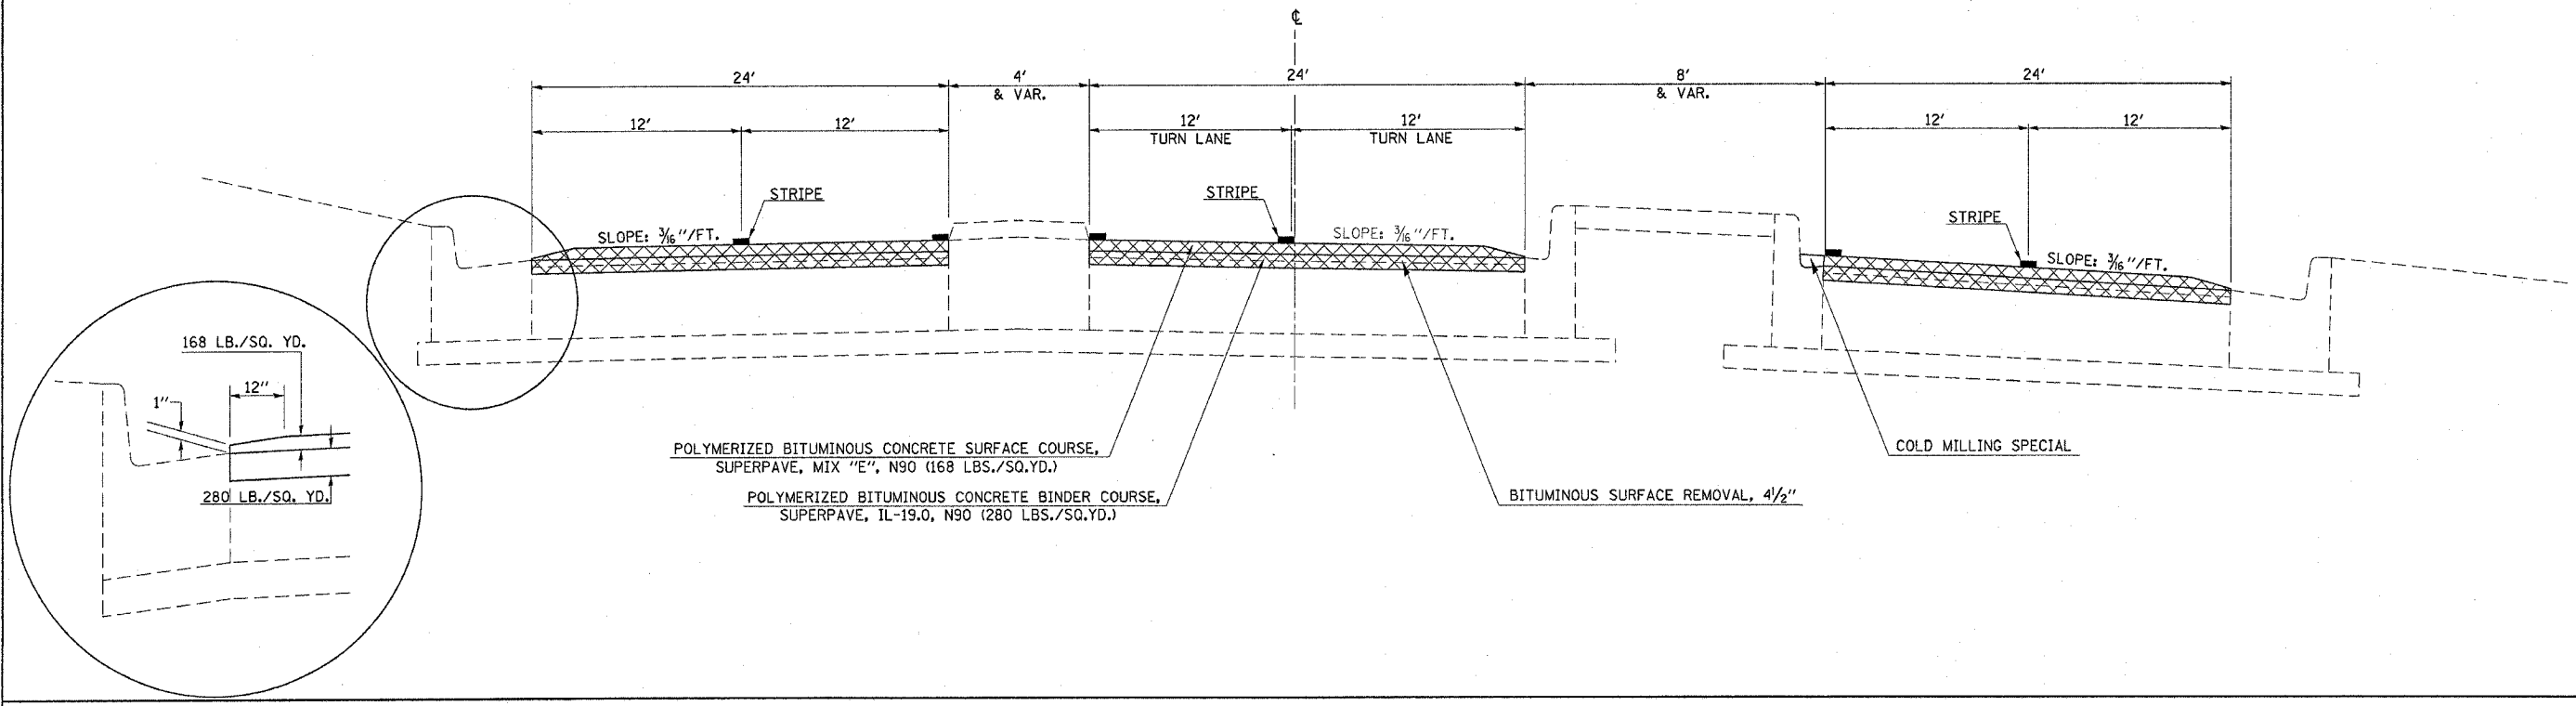

PROPOSED TYPICAL CROSS SECTION ④

STATION ③ 66+50.00 TO STATION 69+44.01 (STATION EQUATION)
8+89.25 12+59.73 ⑤
STATION EQUATION: 69+44.01 (BK) = 8+89.25 (AH)

