


PROPOSED TYPICAL CROSS SECTION 9

STATION 8 42+76.73 TO STATION 43+72.00 10

F.A.P. RTE.	SECTION	COUNTY	TOTAL SHEETS	SHEET NO.
320		MACON	51	15

(126X)RS-1&135[(R)RS&(BR-1)BR] CONTRACT NO. 90926

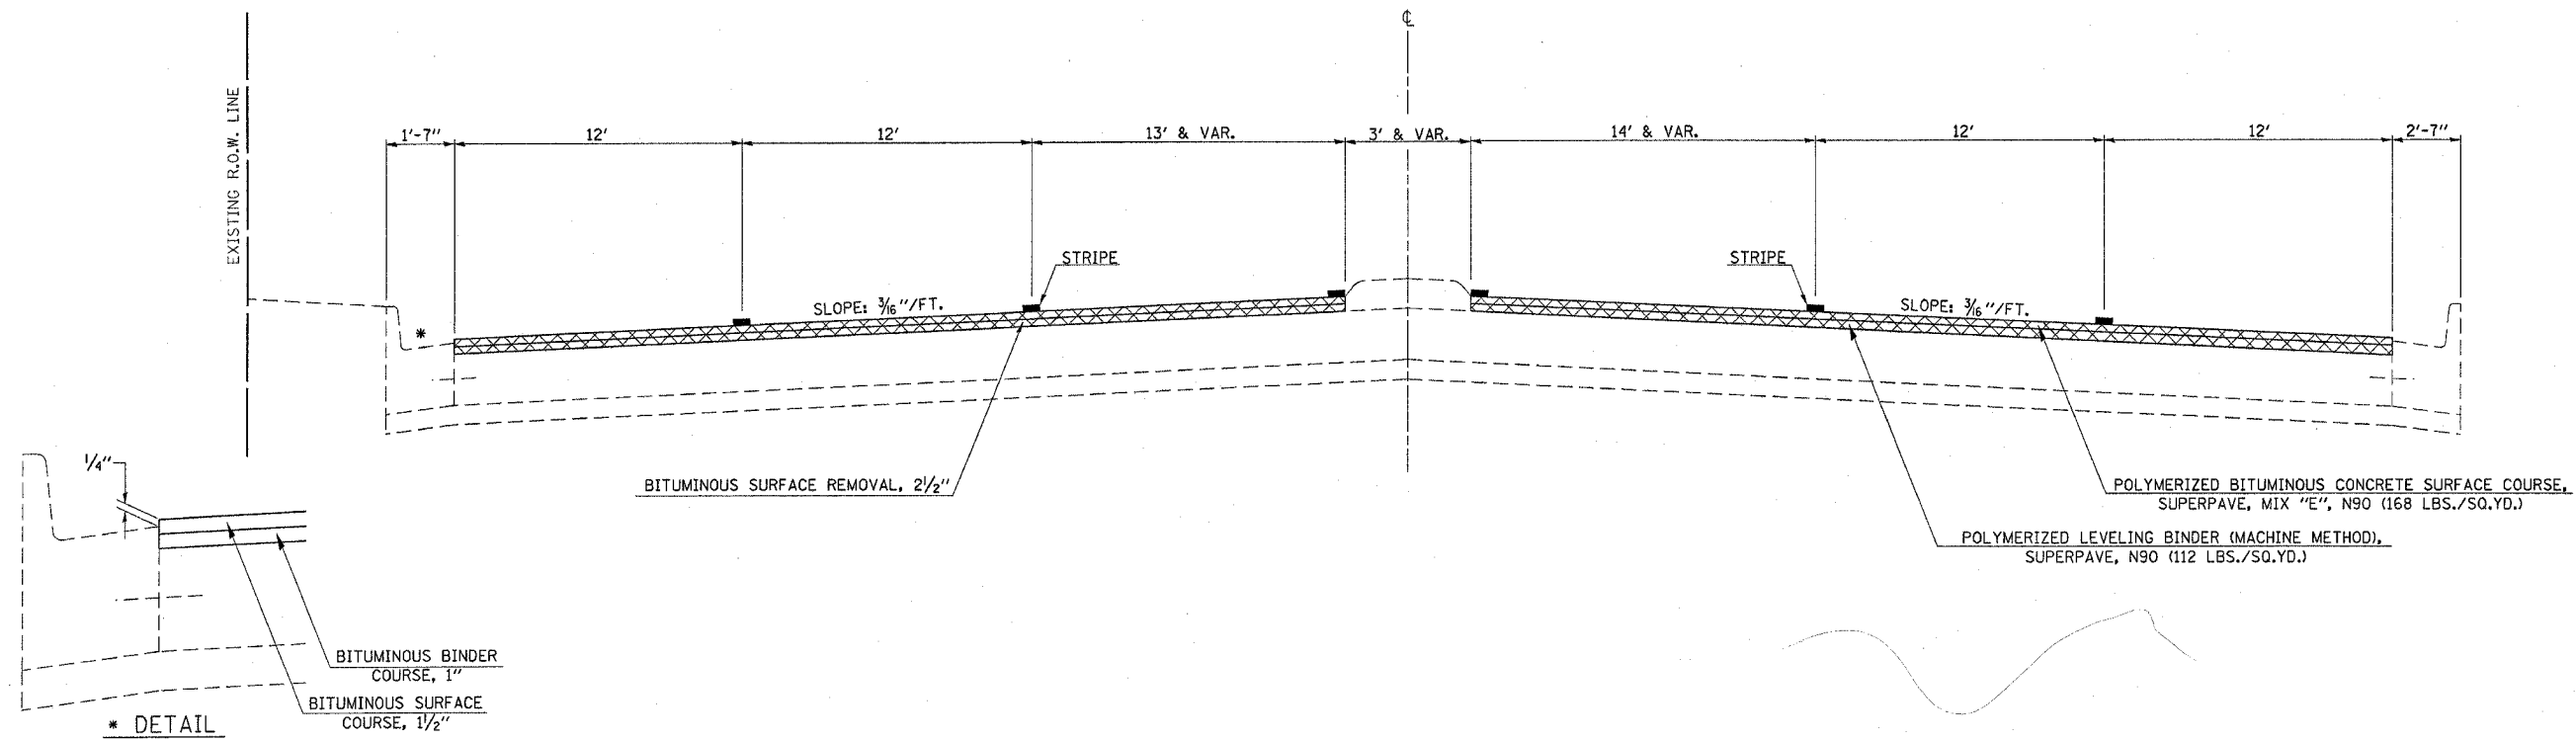

PROPOSED TYPICAL CROSS SECTION 10

STATION 9 43+72.00 TO STATION 44+00.00

