


F.A.P. RTE.	SECTION	COUNTY	TOTAL SHEETS	SHEET NO.
320	*	MACON	51	20

*(126X) RS-1&135[(R) RS&(BR-1) BR] CONTRACT NO. 90926

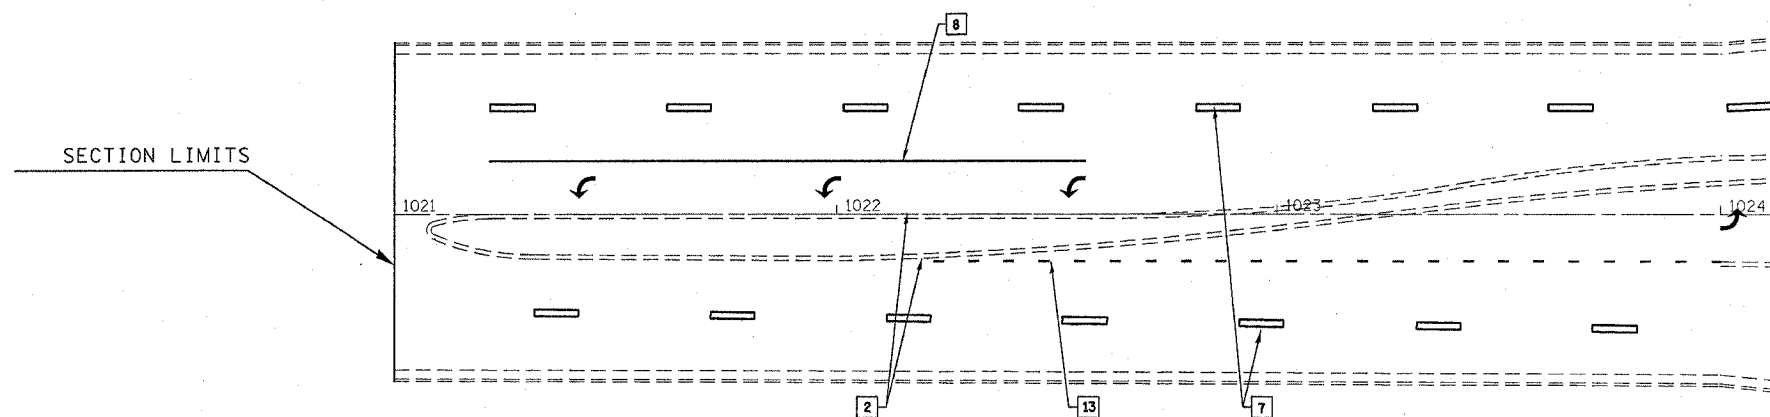

STATION 1021+00 TO STATION 1024+00

THERMOPLASTIC PAVEMENT MARKING - LETTERS & SYMBOLS

WHITE ARROWS L/R	3 @ 15.6 S.F. = 46.8 S.F.
TOTAL	46.8 S.F.

THERMOPLASTIC PAVEMENT MARKING-LINE 4"

SOLID WHITE	135 FT.
SKIP-DASH WHITE	140 FT.
LANE LINE EXTENSIONS WHITE	60 FT.
SOLID YELLOW	600 FT.
TOTAL	935 FT.

NOTE: RESIDENT ENGINEER SHALL VERIFY STATIONS, OFFSETS AND LOCATIONS OF ALL PAVEMENT MARKINGS, DETECTOR LOOPS AND MISCELLANEOUS APPARATUS PRIOR TO MILLING OPERATIONS IN ORDER TO RE-ESTABLISH EXISTING CONDITIONS.

NOTE: SEE DISTRICT DETAIL "TYPICAL APPLICATIONS OF PAVEMENT MARKING AND MARKERS". SEE SHEET 3 OF 6 FOR TYPICAL PAVEMENT MARKING LOCATIONS.

